


DRAWING COORDINATION
Architectural, Landscape, Civil, Structural, Mechanical and Electrical drawings are interrelated. General Contractor and all Sub Contractors shall review and coordinate the entire set of drawings and specifications.

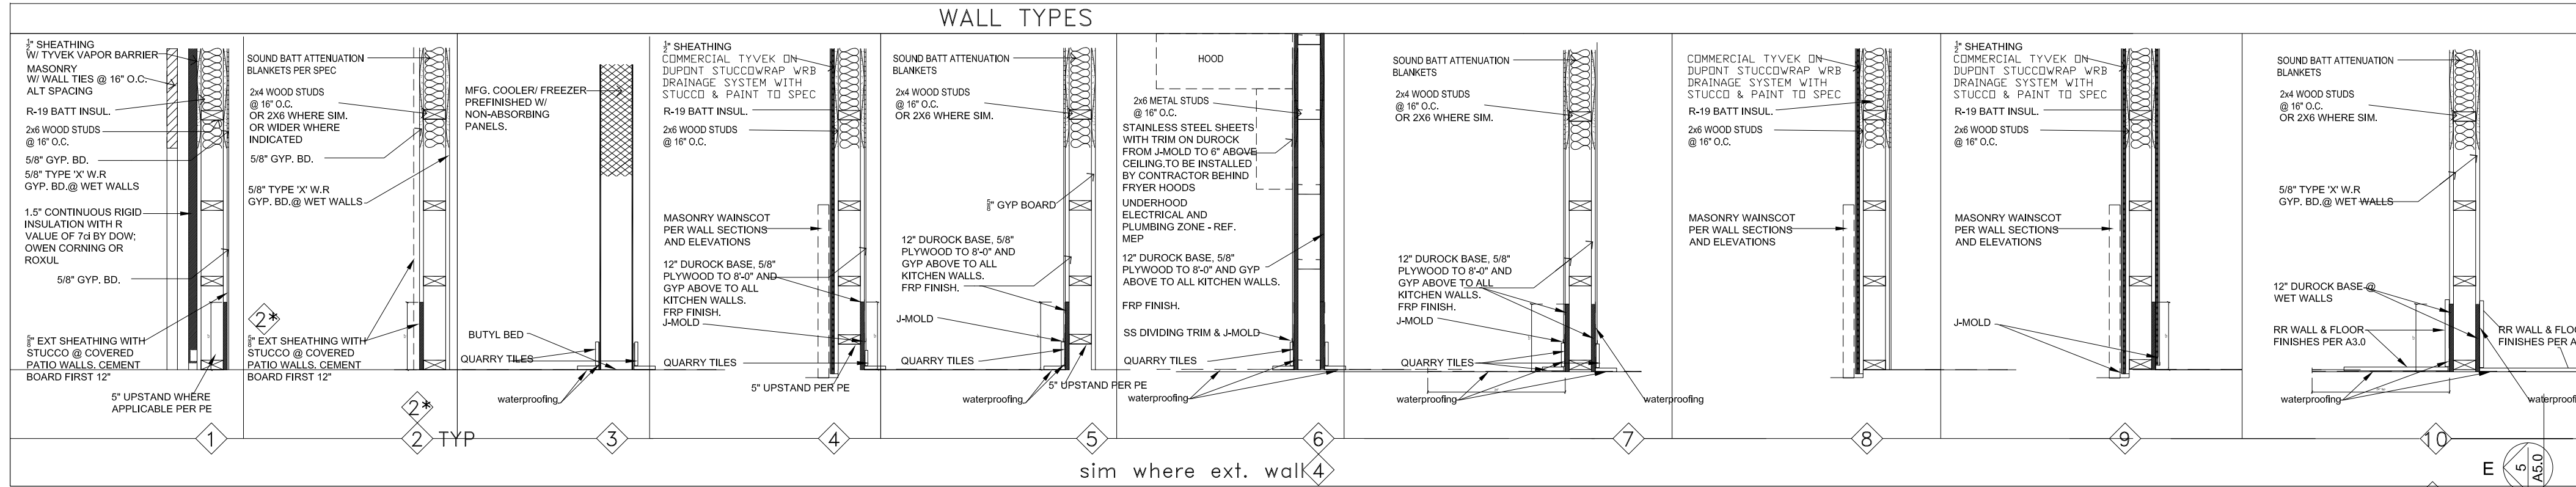

2 L&R Floor plan
A2.0 SCALE: 1/8"=1'-0"

