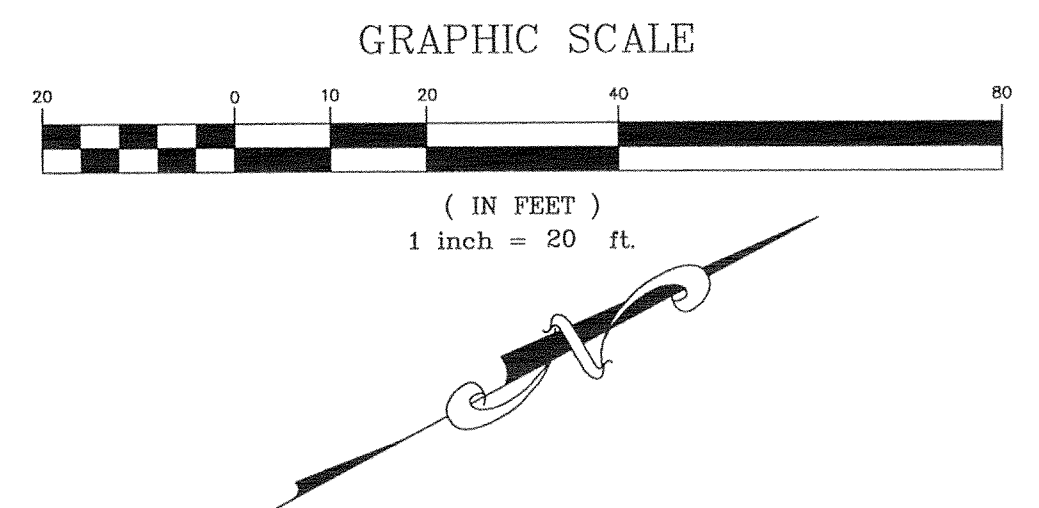
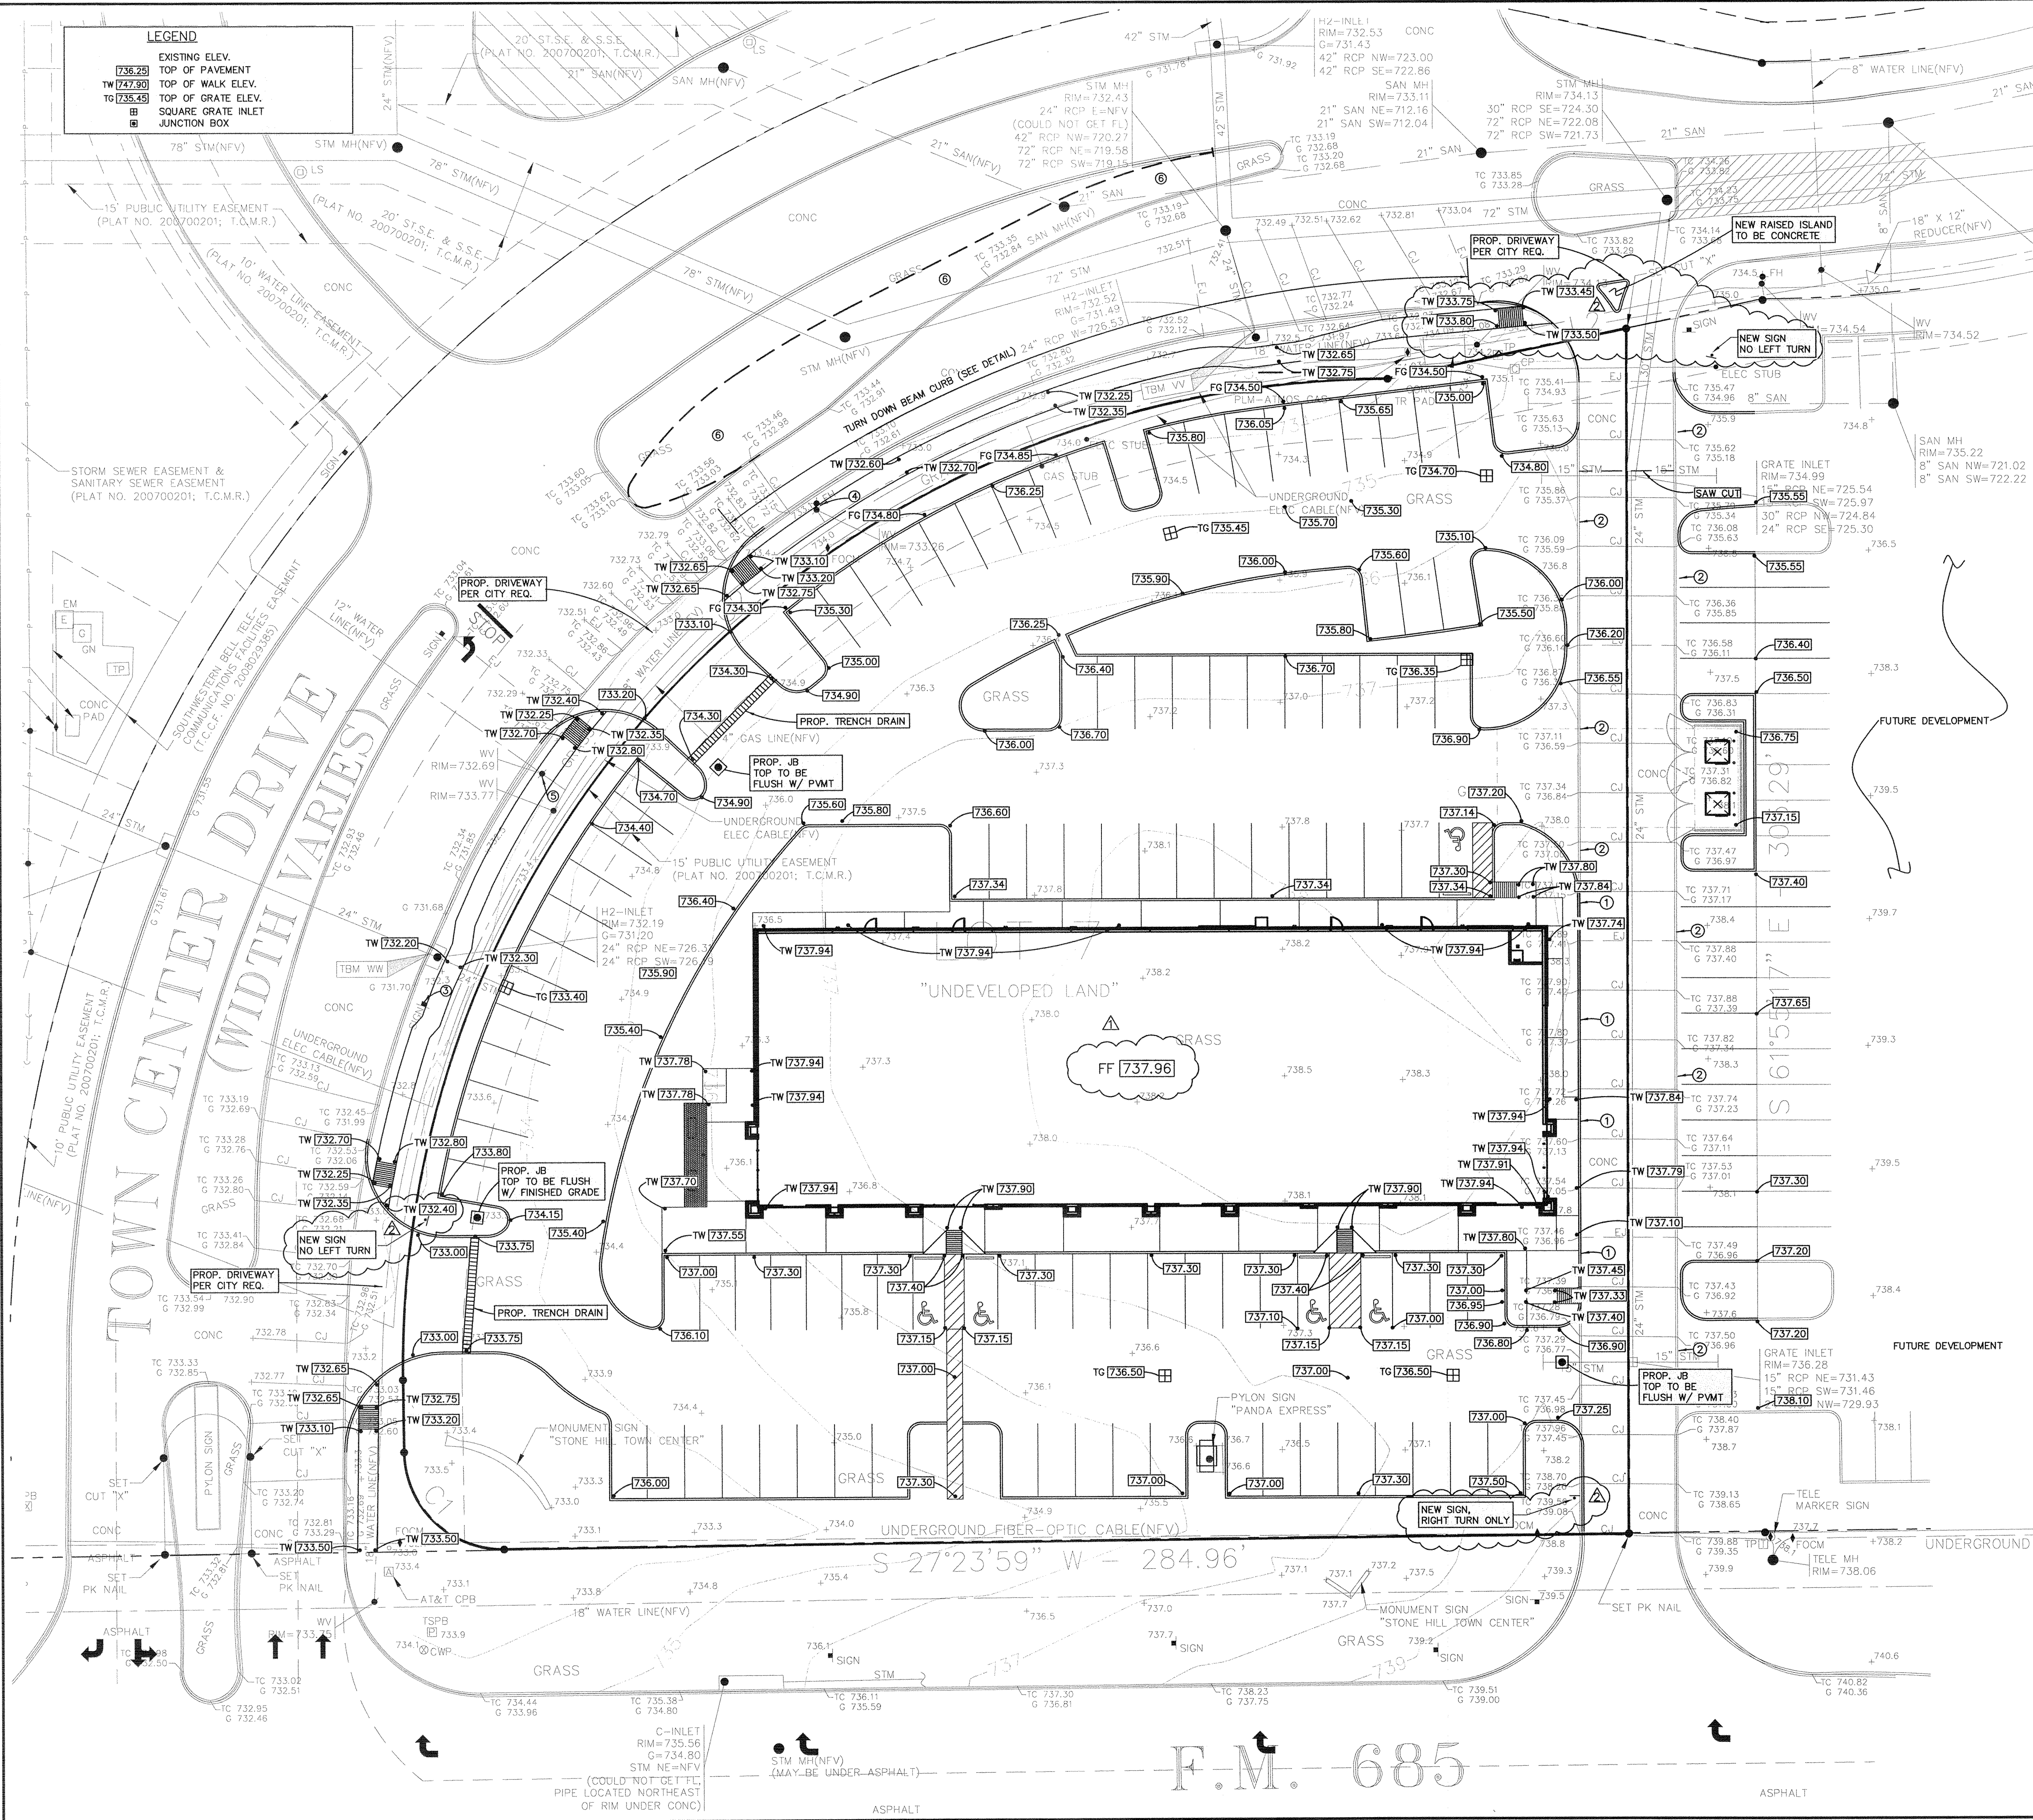




NOTES

- NOTE: SEE SHEET C-0 FOR ADDITIONAL TOPOGRAPHIC INFORMATION AND SHEET C-8 & C-9 FOR GENERAL NOTES & DETAILS.
- NOTE: COORD. W/ LANDSCAPE DWGS FOR UNDERGROUND IRRIGATION SYSTEM.
- NOTE: CONTRACTOR TO FIELD VERIFY ALL CRITICAL EXISTING ELEV'S, LOCATION AND FLOWLINES OF EXISTING STORM SEWER, DRAINAGE FACILITIES, WATER AND SANITARY SEWER BEFORE COMMENCING ANY CONSTRUCTION.
- NOTE: FOR ALL DEMOLITION COORD W/ ARCHITECT AND/OR PROJECT ENGINEER.
- OWNER TO OBTAIN ALL PERMITS REQUIRED BY THE CITY OF PFLUGERVILLE AND ALL GOVERNMENTAL AUTHORITIES WITH JURISDICTION, PRIOR TO STARTING CONSTRUCTION OF UTILITY AND/OR DRIVEWAYS WITHIN PUBLIC RIGHTS OF WAY.
- NOTE: CONTRACTOR SHALL BE RESPONSIBLE FOR COORDINATING WITH CIVIL DRAINAGE PLAN AND ASSURE POSITIVE DRAINAGE FROM THE BUILDING OVER THE SIDEWALK AND TO THE PARKING LOT. ANY PROBLEMS ENCOUNTERED DURING CONSTRUCTION SHALL BE COORDINATED WITH THE CIVIL ENGINEER BEFORE FINAL CONSTRUCTION. IF LANDSCAPING BEDS ARE USED ADJACENT TO THE BUILDING CONTRACTOR SHALL ASSURE THAT DRAINAGE IS NOT BLOCKED. REFER TO LANDSCAPE FRENCH DRAIN DETAIL IF NEEDED.
- WHEN A LANDSCAPE MULCH BERM IS INSTALLED ADJACENT TO THE BUILDING, THE LANDSCAPER SHALL PROVIDE A FRENCH DRAIN AS DETAILED ON SHEET C-8. CONTRACTOR SHALL BE RESPONSIBLE FOR COORDINATING THE CONNECTION OF THE FRENCH DRAIN TO THE UNDERGROUND STORM SEWER USING A MINIMUM OF 1.00% ON BOTH THE FRENCH DRAIN AND STORM SEWER PIPE.
- NOTE: CONTRACTOR SHALL COORDINATE WITH OWNER, GEOTECHNICAL ENGINEER AND STRUCTURAL ENGINEER FOR SELECT FILL REQUIREMENTS AND PROCEDURES UNDER BUILDING SLABS. SEE SOILS REPORT FOR ALL REQUIRED DESIGN CRITERIA. CONTRACTOR SHALL NOT PROCEED WITH CONSTRUCTION UNTIL THE REQUIRED SELECT FILL PROCEDURE UNDER BUILDING SLABS HAS BEEN APPROVED.
- NOTE: CONTRACTOR SHALL ALSO COORDINATE WITH SOILS REPORT FOR ALL REQUIRED FILL, COMPACTION AND LIME STABILIZATION UNDER PROPOSED PAVING SECTIONS.
- NOTE: CLEAN-OUTS, INLETS AND/OR JUNCTION BOXES LOCATED IN PAVEMENT OR SIDEWALK SHALL HAVE TRAFFIC BEARING LIDS OR GRATES, WHEN LOCATED IN GRASS, THEY SHALL HAVE PEDESTRIAN DUTY LIDS OR GRATES.
- NOTE: ALL EXISTING M.H., WATER VALVES, FIRE HYDRANTS & EXISTING STRUCTURES SHALL BE VERTICALLY ADJUSTED TO BE FLUSH W/ NEW P.V.M.T. ELEVATION OR 3" ABOVE NEW FINISHED GRADE ELEVATIONS AS REQUIRED.
- NOTE: COORDINATE W/ MEP DWGS FOR LOCATION OF ALL GAS & ELECTRICAL SLEEVES
- ALL ISLANDS TO BE RAISED ABOVE TOP OF CURB FOR DRAINAGE
COORD. W/ LANDSCAPE DWGS FOR RIMTS.
CONTRACTOR TO ASSURE POSITIVE DRAINAGE AROUND ALL ISLAND TO ALL INLETS
- NOTE: ALL SIDEWALKS SHALL HAVE A MAXIMUM CROSS SLOPE OF 2.00% PER ADA REQUIREMENTS. ALL ADA RAMPS SHALL BE PER ADA REQUIREMENTS
- NOTE: ALL CURBS WITHIN THE PUBLIC R.O.W. WILL BE REQUIRED TO CONFORM TO CITY DETAIL SD-06
- "ALL RESPONSIBILITY FOR THE ADEQUACY OF THESE PLANS REMAINS WITH THE ENGINEER WHO PREPARED THEM. IN REVIEWING THESE PLANS, THE CITY OF PFLUGERVILLE MUST RELY ON THE ADEQUACY OF THE WORK OF THE DESIGN ENGINEER"

- EXIST. CURB TO BE REMOVED & REPLACED W/ NEW CURB OR WALK AS REQUIRED. CURB ELEV VARIES FROM 4" TO 9" (TYP) SAW CUT AS REQ.
- EXIST CURB TO BE REMOVED (SAW CUT AS REQ.) MATCH EXIST P.V.M.T. ELEV (TYP)
- EXISTING SIGN TO BE REMOVED & RELOCATED AS REQUIRED BY CITY
- RELOCATE FIRE HYDRANT & VALVE AS REQUIRED TO AVOID CONFLICT WITH NEW WALK PER CITY REQUIREMENTS
- EXISTING VALVE TO BE SET FLUSH WITH NEW WALK
- PROPOSED LEFT TURN LANE (TO BE FURNISHED AT A LATER DATE)

TEXAS ENGINEERING & MAPPING CO.
REGISTRATION # F-2906



C-1 GRADING & DRAINAGE

Scale: 1"=20' JOB NO: 356-1235

SEE SHT C-0 FOR TOPOGRAPHIC SURVEY
SEE SHT C-1 FOR GRADING & DRAINAGE
SEE SHT C-2 FOR STORM SEWER LAYOUT
SEE SHT C-3 FOR DRAINAGE AREA MAP
SEE SHT C-4 FOR SANITARY & WATER
SEE SHT C-5 FOR PAVEMENT LAYOUT
SEE SHT C-6 FOR SWPPP PLAN
SEE SHT C-7 FOR SWPPP NOTES & DETAILS
SEE SHT C-8 FOR NOTES & DETAILS
SEE SHT C-9 FOR NOTES & DETAILS
SEE SHT C-10 FOR LEFT TURN LANE
SEE SHT C-11 FOR TRAFFIC CONTROL PLAN

NewQuest PROPERTIES
8807 W. SAM HOUSTON PARKWAY N., SUITE 200
HOUSTON, TEXAS 77049
P. 281.477.4300 F. 281.477.4399

STONE HILL TOWN CENTER
LOT 7 BLK 4
1616 TOWN CENTER
PFLUGERVILLE, TX
78660-7610
A DEVELOPMENT OF:
NEWQUEST PROPERTIES

ISSUE LOG

NO.	DESCRIPTION	DATE
	ISSUE FOR PERMIT	06/15/12
1	RAISED FINISHED FLOOR	08/09/12
2	ISSUE PER CITY SITE PLAN SUBMITTAL COMMENTS	08/14/12
	ISSUED FOR CONSTRUCTION	09/19/12



TEXAS ENGINEERING AND MAPPING
12810 CENTURY DRIVE
STAFFORD, TEXAS 77477
PHONE: (817) 491-2525 FAX: (817) 491-2535

DATE:	JOB:	SCALE:
05-25-12	12024	1"=20'

SHEET NO.

C-1

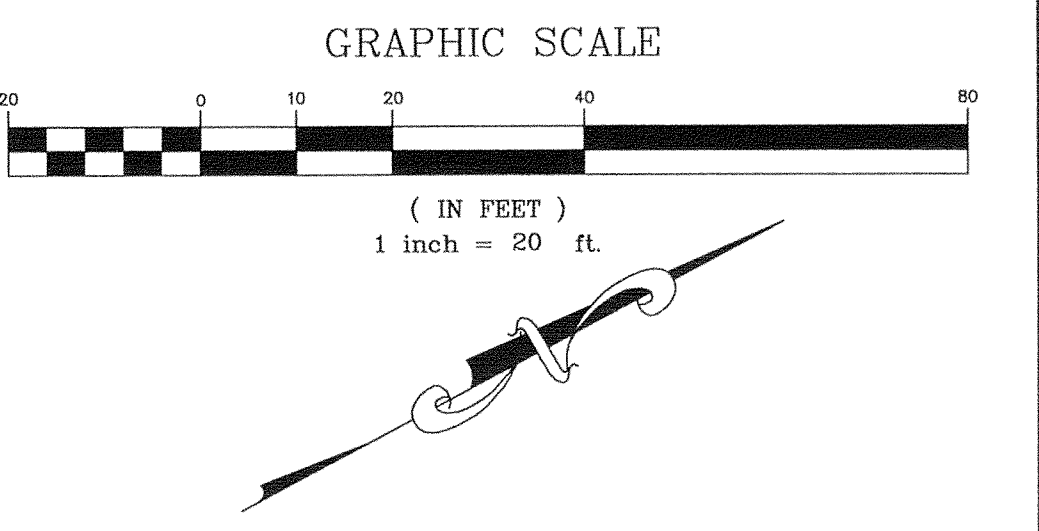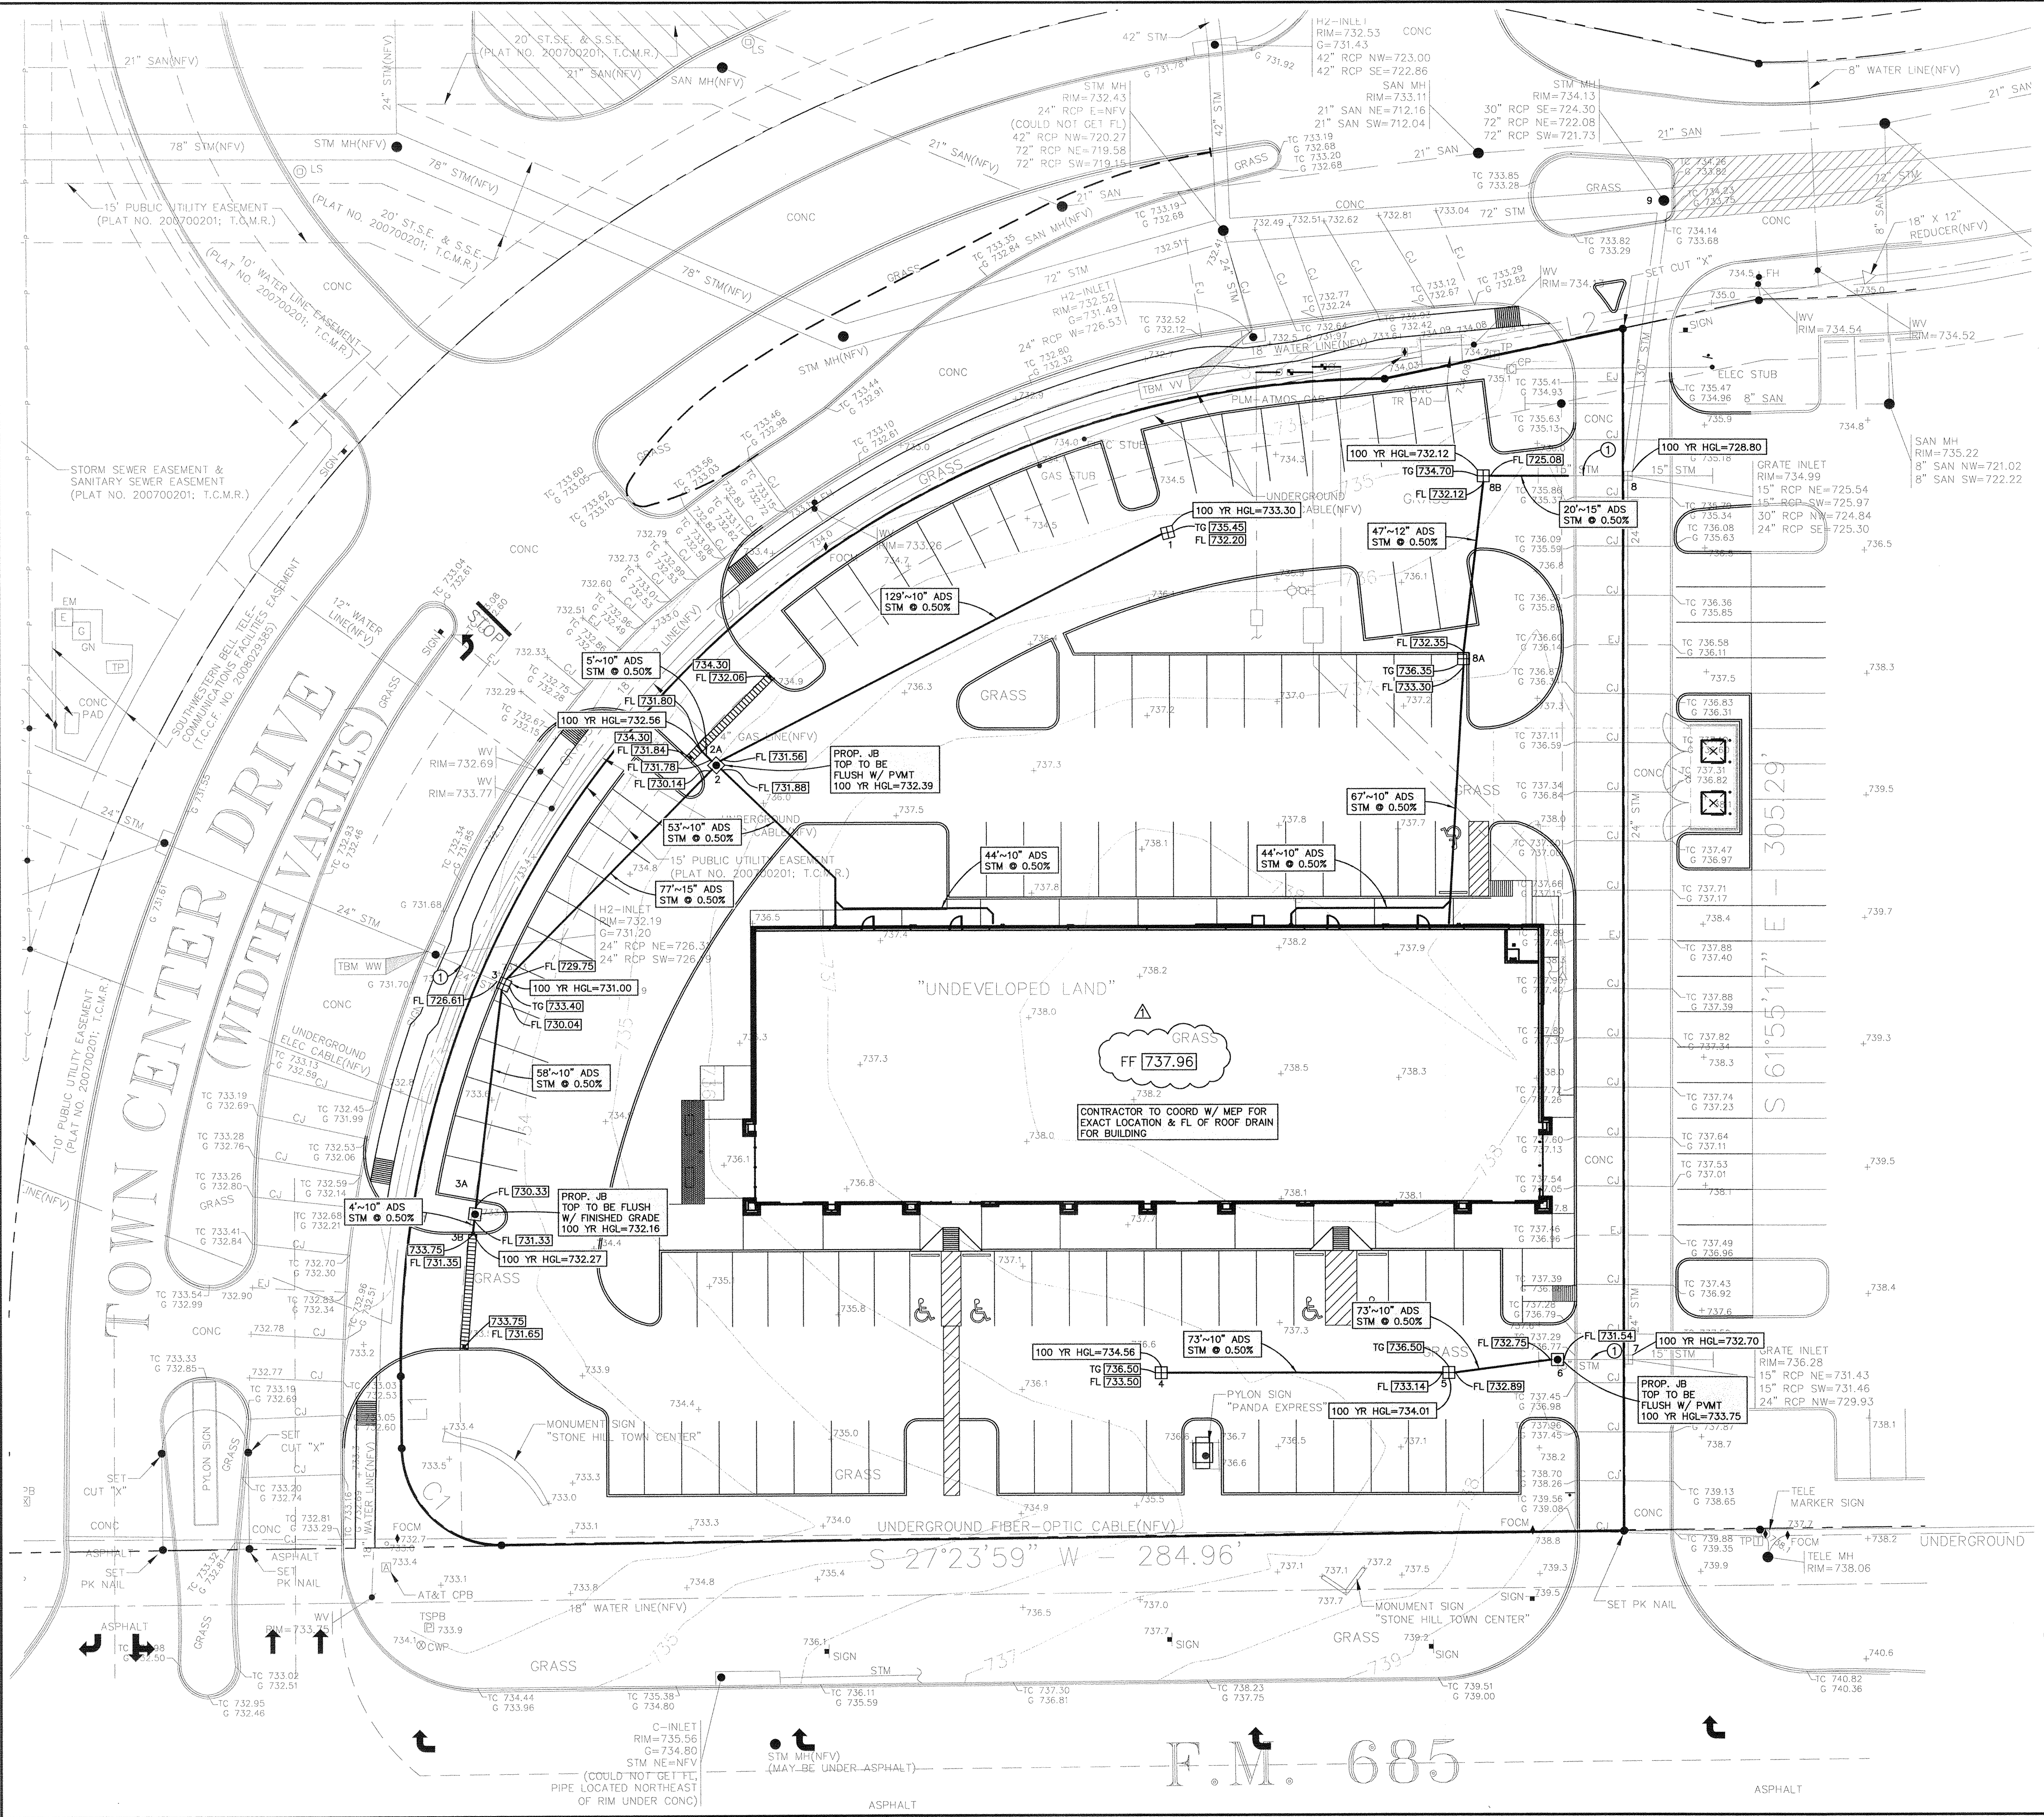COPYRIGHT © 2012 OBRIN THESE DRAWINGS, OR PARTS THEREOF, MAY NOT BE REPRODUCED IN ANY FORM, BY ANY METHOD, FOR ANY PURPOSE, WITHOUT PRIOR WRITTEN CONSENT FROM OBRIN



- NOTE: SEE SHEET C-0 FOR ADDITIONAL TOPOGRAPHIC INFORMATION AND SHEET C-8 & C-9 FOR GENERAL NOTES & DETAILS.
- NOTE: COORD. W/ LANDSCAPE DWGS FOR UNDERGROUND IRRIGATION SYSTEM.
- NOTE: CONTRACTOR TO FIELD VERIFY ALL CRITICAL EXISTING ELEV'S, LOCATION AND FLOWLINES OF EXISTING STORM SEWER, DRAINAGE FACILITIES, WATER AND SANITARY SEWER BEFORE COMMENCING ANY CONSTRUCTION.
- NOTE: FOR ALL DEMOLITION COORD W/ ARCHITECT AND/OR PROJECT ENGINEER.
- OWNER TO OBTAIN ALL PERMITS REQUIRED BY THE CITY OF PFLUGERVILLE AND ALL GOVERNMENTAL AUTHORITIES WITH JURISDICTION, PRIOR TO STARTING CONSTRUCTION OF UTILITY AND/OR DRIVEWAYS WITHIN PUBLIC RIGHTS OF WAY.
- NOTE: CONTRACTOR SHALL BE RESPONSIBLE FOR COORDINATING WITH CIVIL DRAINAGE PLAN AND ASSURE POSITIVE DRAINAGE FROM THE BUILDING OVER THE SIDEWALK AND TO THE PARKING LOT. ANY PROBLEMS ENCOUNTERED DURING CONSTRUCTION SHALL BE COORDINATED WITH THE CIVIL ENGINEER BEFORE FINAL CONSTRUCTION. IF LANDSCAPING BEDS ARE USED ADJACENT TO THE BUILDING CONTRACTOR SHALL ASSURE THAT DRAINAGE IS NOT BLOCKED. REFER TO LANDSCAPE FRENCH DRAIN DETAIL IF NEEDED.
- WHEN A LANDSCAPE MULCH BERM IS INSTALLED ADJACENT TO THE BUILDING, THE LANDSCAPER SHALL PROVIDE A FRENCH DRAIN AS DETAILED ON SHEET C-8. CONTRACTOR SHALL BE RESPONSIBLE FOR COORDINATING THE CONNECTION OF THE FRENCH DRAIN TO THE UNDERGROUND STORM SEWER USING A MINIMUM OF 1.00% ON BOTH THE FRENCH DRAIN AND STORM SEWER PIPE.
- NOTE: CONTRACTOR SHALL COORDINATE WITH OWNER, GEOTECHNICAL ENGINEER AND STRUCTURAL ENGINEER FOR SELECT FILL REQUIREMENTS AND PROCEDURES UNDER BUILDING SLABS. SEE SOILS REPORT FOR ALL REQUIRED DESIGN CRITERIA. CONTRACTOR SHALL NOT PROCEED WITH CONSTRUCTION UNTIL THE REQUIRED SELECT FILL PROCEDURE UNDER BUILDING SLABS HAS BEEN APPROVED.
- NOTE: CONTRACTOR SHALL ALSO COORDINATE WITH SOILS REPORT FOR ALL REQUIRED FILL, COMPACTION AND LIME STABILIZATION UNDER PROPOSED PAVING SECTIONS.
- NOTE: CLEAN-OUTS, INLETS AND/OR JUNCTION BOXES LOCATED IN PAVEMENT OR SIDEWALK SHALL HAVE TRAFFIC BEARING LIDS OR GRATES, WHEN LOCATED IN GRASS, THEY SHALL HAVE PEDESTRIAN DUTY LIDS OR GRATES.
- NOTE: ALL EXISTING M.H., WATER VALVES, FIRE HYDRANTS & EXISTING STRUCTURES SHALL BE VERTICALLY ADJUSTED TO BE FLUSH W/ NEW PWT ELEVATION OR 3" ABOVE NEW FINISHED GRADE ELEVATIONS AS REQUIRED.
- NOTE: COORDINATE W/ MEP DWGS FOR LOCATION OF ALL GAS & ELECTRICAL SLEEVES
- NOTE: 6" MINIMUM CLEARANCE IS REQUIRED AT POINT OF CROSSING BETWEEN ALL PROPOSED UNDERGROUND UTILITIES
- CONTRACTOR TO OBTAIN ALL PERMITS REQUIRED BY "REGULATIONS OF PFLUGERVILLE, TEXAS FOR FLOOR PLAIN MANAGEMENT" PRIOR TO STARTING CONSTRUCTION
- CLEAN-OUTS LOCATED IN PAVEMENT AREAS SHALL HAVE TRAFFIC BEARING LIDS.
- "ALL RESPONSIBILITY FOR THE ADEQUACY OF THESE PLANS REMAINS WITH THE ENGINEER WHO PREPARED THEM. IN REVIEWING THESE PLANS, THE CITY OF PFLUGERVILLE MUST RELY ON THE ADEQUACY OF THE WORK OF THE DESIGN ENGINEER"

LEGEND

735	EXISTING ELEV.
TG 747.30	TOP OF GRATE ELEV.
FL 741.30	FLOW LINE ELEV.
■	SQUARE GRATE INLET
■	JUNCTION BOX

① CONTRACTOR TO FIELD VERIFY EXACT LOCATION & DEPTH OF EXISTING 15" & 24" STORM & CONNECT PER CITY REQ.

TEXAS ENGINEERING & MAPPING CO.
 REGISTRATION # F-2906



C-2 STORM SEWER LAYOUT
 Scale: 1"=20' JOB NO: 356-123S

SEE SHT C-0 FOR TOPOGRAPHIC SURVEY
 SEE SHT C-1 FOR GRADING & DRAINAGE
 SEE SHT C-2 FOR STORM SEWER LAYOUT
 SEE SHT C-3 FOR DRAINAGE AREA MAP
 SEE SHT C-4 FOR SANITARY & WATER
 SEE SHT C-5 FOR PAVEMENT LAYOUT
 SEE SHT C-6 FOR SWPPP PLAN
 SEE SHT C-7 FOR SWPPP NOTES & DETAILS
 SEE SHT C-8 FOR NOTES & DETAILS
 SEE SHT C-9 FOR NOTES & DETAILS
 SEE SHT C-10 FOR LEFT TURN LANE
 SEE SHT C-11 FOR TRAFFIC CONTROL PLAN

NewQuest PROPERTIES™
 8807 W. SAM HOUSTON PARKWAY N., SUITE 200
 HOUSTON, TEXAS 77040
 P. 281.477.4300 F. 281.477.4399

STONE HILL TOWN CENTER
 LOT 7 BLK 4
 1616 TOWN CENTER
 PFLUGERVILLE, TX
 78660-7610
 A DEVELOPMENT OF:
 NEWQUEST PROPERTIES

ISSUE LOG

NO.	DESCRIPTION	DATE
	ISSUE FOR PERMIT	06/15/12
▲	RAISED FINISHED FLOOR	08/09/12
	ISSUED FOR CONSTRUCTION	09/19/12

DATE: 05-25-12 JOB: 12024 SCALE: 1"=20'

SHEET NO.

C-2

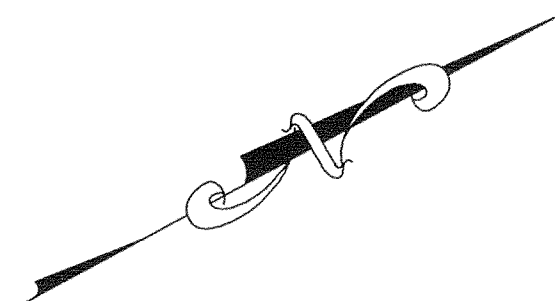
Copyright © 2012 OBRIEN THESE DRAWINGS, OR PARTS THEREOF, MAY NOT BE REPRODUCED IN ANY FORM, BY ANY METHOD, FOR ANY PURPOSE, WITHOUT PRIOR WRITTEN CONSENT FROM OBRIEN

JOB NO.: 359-1238

25 YEAR STORM TABLE-TRACT 15

JOB NO.: 356-1235

100 YEAR STORM TABLE-TRACT 1




STONE HILL
TOWN CENTER
LOT 7 BLK 4

78660-7610

A DEVELOPMENT OF:
NEWQUEST PROPERTIES

NO.	DESCRIPTION	DATE
	ISSUE FOR PERMIT	06/15/12
	ISSUED FOR CONSTRUCTION	09/19/12

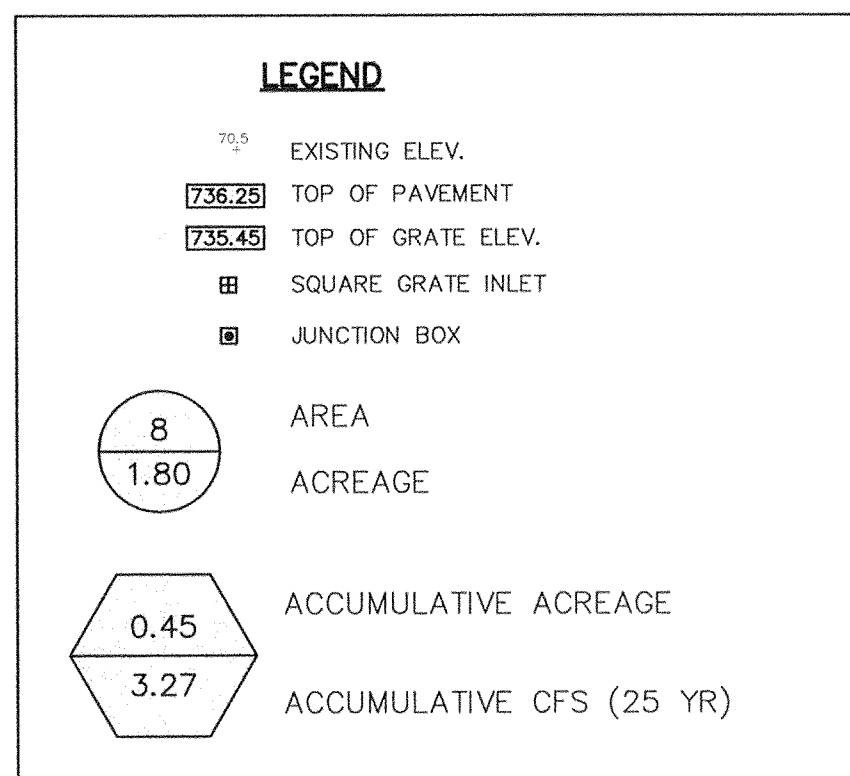NOTE: SEE SHEET C-0 FOR ADDITIONAL TOPOGRAPHIC INFORMATION AND SHEET C-8 & C-9 FOR GENERAL NOTES & DETAILS.
NOTE: COORD. W/ LANDSCAPE DWGS FOR UNDERGROUND IRRIGATION SYSTEM.
NOTE: CONTRACTOR TO FIELD VERIFY ALL CRITICAL EXISTING ELEV'S, LOCATION AND FLOWLINES OF EXISTING STORM SEWER, DRAINAGE FACILITIES, WATER AND SANITARY SEWER BEFORE COMMENCING ANY CONSTRUCTION.
NOTE: FOR ALL DEMOLITION COORD W/ ARCHITECT AND/OR PROJECT ENGINEER.
NOTE: ALL EXISTING M.H., WATER VALVES, FIRE HYDRANTS & EXISTING STRUCTURES SHALL BE FULLY ADJUSTED TO BE FLUSH W/ NEW PAVT ELEVATION OR 3" ABOVE NEW FINISHED GRADE ELEVATIONS AS REQUIRED.
OWNER TO OBTAIN ALL PERMITS REQUIRED BY THE CITY OF PFLUGERVILLE AND ALL GOVERNMENTAL AUTHORITIES WITH JURISDICTION, PRIOR TO STARTING CONSTRUCTION OF UTILITY AND/OR DRIVEWAYS IN ADEQUATE PROTECTION OF PUBLIC RIGHTS OF WAY.
"ALL RESPONSIBILITY FOR THE ADEQUACY OF THESE PLANS REMAINS WITH THE ENGINEER WHO PREPARED THEM. IN REVIEWING THESE PLANS, THE CITY OF PFLUGERVILLE MUST RELY ON THE ADEQUACY OF THE WORK OF THE DESIGN ENGINEER"



TEXAS ENGINEERING & MAPPING CO
REGISTRATION # F-2906



TEXAS ENGINEERING AND MAPPING
12810 CENTURY DRIVE
STAFFORD, TEXAS 77477
PHONE: (281) 491-2525 FAX: (281) 491-2535

DATE:	JOB:	SCALE:
05-25-12	12024	1"=30'
SHEET NO.		




C-3

COPYRIGHT © 2012 O'BRIEN THESE DRAWINGS, OR PARTS THEREOF, MAY NOT BE REPRODUCED IN ANY FORM, BY ANY METHOD, FOR ANY PURPOSE, WITHOUT PRIOR WRITTEN CONSENT FROM O'BRIEN


DRAINAGE AREA MAP

Scale: 1"=30' JOB NO: 356-1235

SEE	SHT	C-0	FOR	TOPOGRAPHIC SURVEY
SEE	SHT	C-1	FOR	GRADING & DRAINAGE
SEE	SHT	C-2	FOR	STORM SEWER LAYOUT
SEE	SHT	C-3	FOR	DRAINAGE AREA MAP
SEE	SHT	C-4	FOR	SANITARY & WATER
SEE	SHT	C-5	FOR	PAVEMENT LAYOUT
SEE	SHT	C-6	FOR	SWPPP PLAN
SEE	SHT	C-7	FOR	SWPPP NOTES & DETAILS
SEE	SHT	C-8	FOR	NOTES & DETAILS
SEE	SHT	C-9	FOR	NOTES & DETAILS
SEE	SHT	C-10	FOR	LEFT TURN LANE
SEE	SHT	C-11	FOR	TRAFFIC CONTROL PLAN

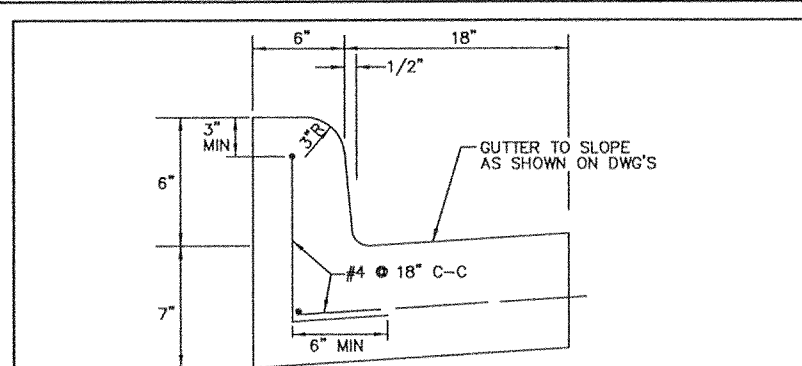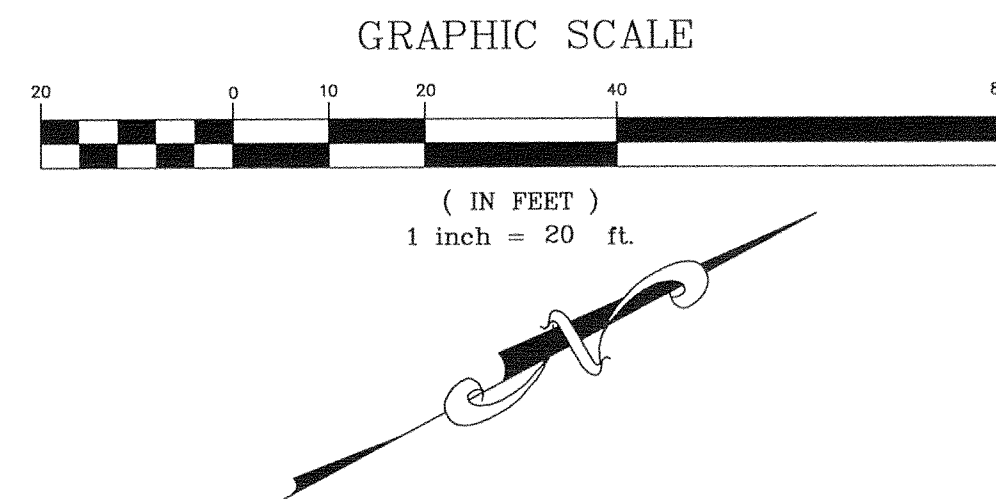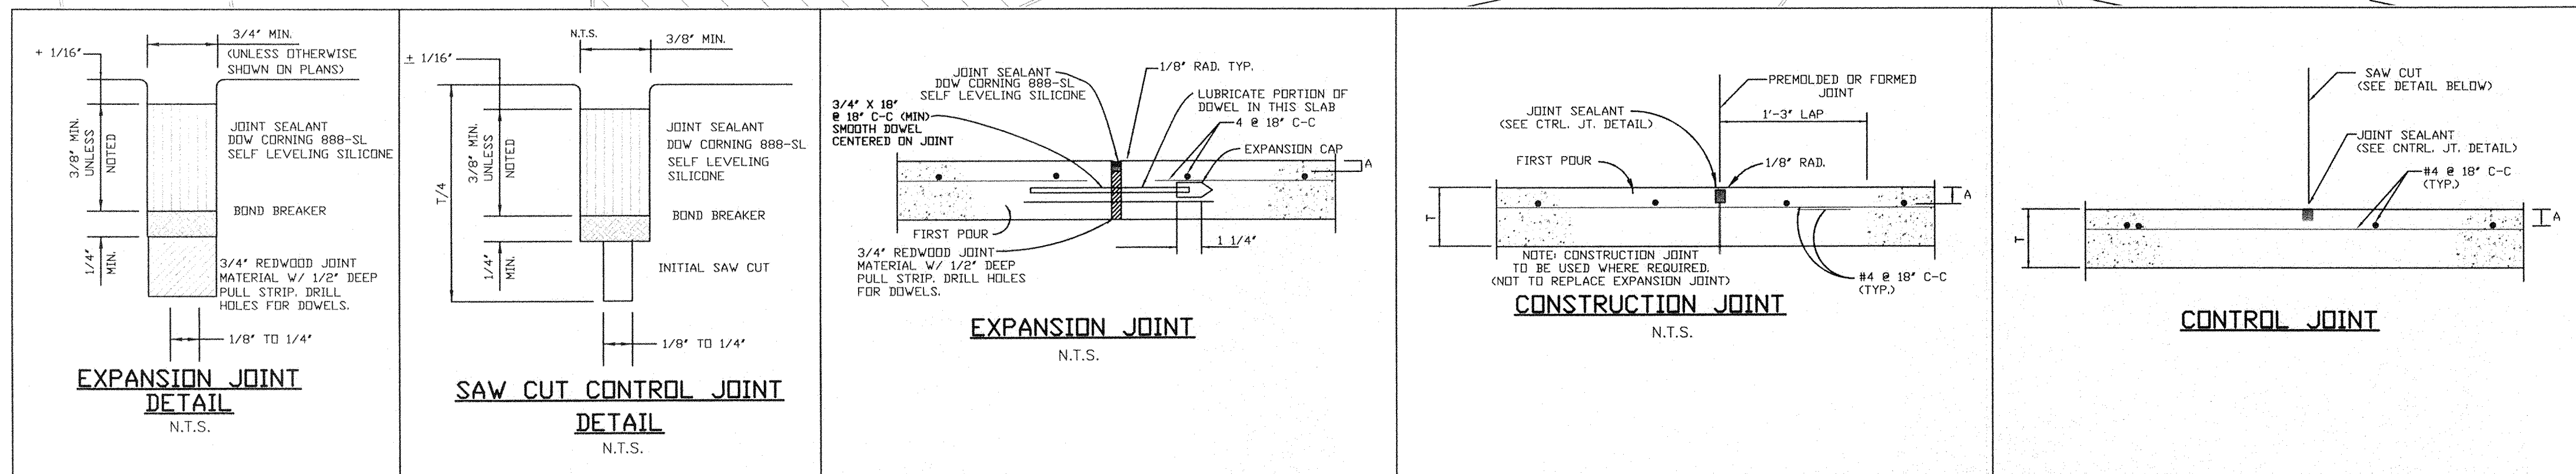

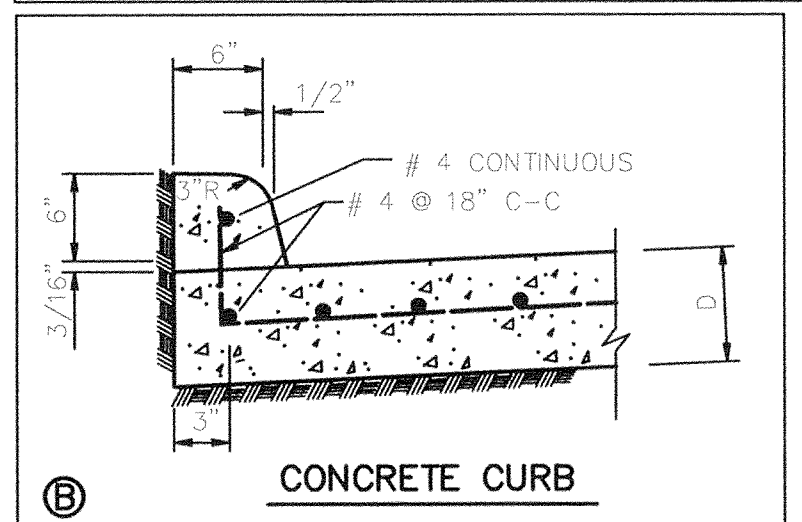1. PROVIDE EXPANSION JOINTS AT 20' O.C. MAX. AND AT CURVES, TANGENTS, AND CORNERS.
 2. BASE OF CURB TO REST ON COMPACTED FILL.
 3. SACK FINISH EXPOSED SURFACES.
 4. GUTTER CROSS SLOPE TO BE 1/4" PER FOOT WHEN DRAINING TOWARD CURB AND 1/8" PER FOOT WHEN DRAINING AWAY FROM CURB. SEE GRADING PLAN FOR SLOPE DIRECTION.
- MONOLITHIC CONCRETE CURB & GUTTER**
SCALE: 1" = 10'



NOTE:
CONTRACTOR IS RESPONSIBLE FOR THE PLACEMENT OF EXPANSION & CONTROL JOINTS IN THE PAVING. MATCH EXISTING JOINTS AS REQUIRED. (SEE DETAILS FOR JOINT REQUIREMENTS)

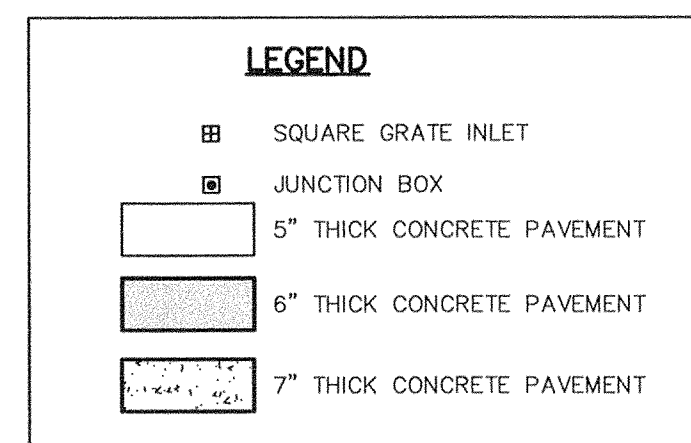
"ALL RESPONSIBILITY FOR THE ADEQUACY OF THESE PLANS REMAINS WITH THE ENGINEER WHO PREPARED THEM. IN REVIEWING THESE PLANS, THE CITY OF PFLUGERVILLE MUST RELY ON THE ADEQUACY OF THE WORK OF THE DESIGN ENGINEER."

NOTE:
REFER TO THIS SHEET FOR PWMT JOINT DETAILS

NOTE:
CONTRACTOR TO INSTALL ISOLATION JOINTS WHERE SIDEWALK MEETS PWMT COORD W/ ARCH DETAIL

NOTE:
COORD W/ ARCH SITE PLAN FOR LIMITS OF ALL PAVING AND CURBS. ANY DISCREPANCIES ARE TO BE COORDINATED W/ ARCH.

NOTE:
LEAVE BREAK OUT IN MONOLITHIC CURB FOR HANDICAP ACCESS ROUTE COORD W/ ARCH




TEXAS ENGINEERING & MAPPING CO.
REGISTRATION # F-2906



C-5 PAVEMENT LAYOUT

Scale: 1"=20' JOB NO: 356-1235

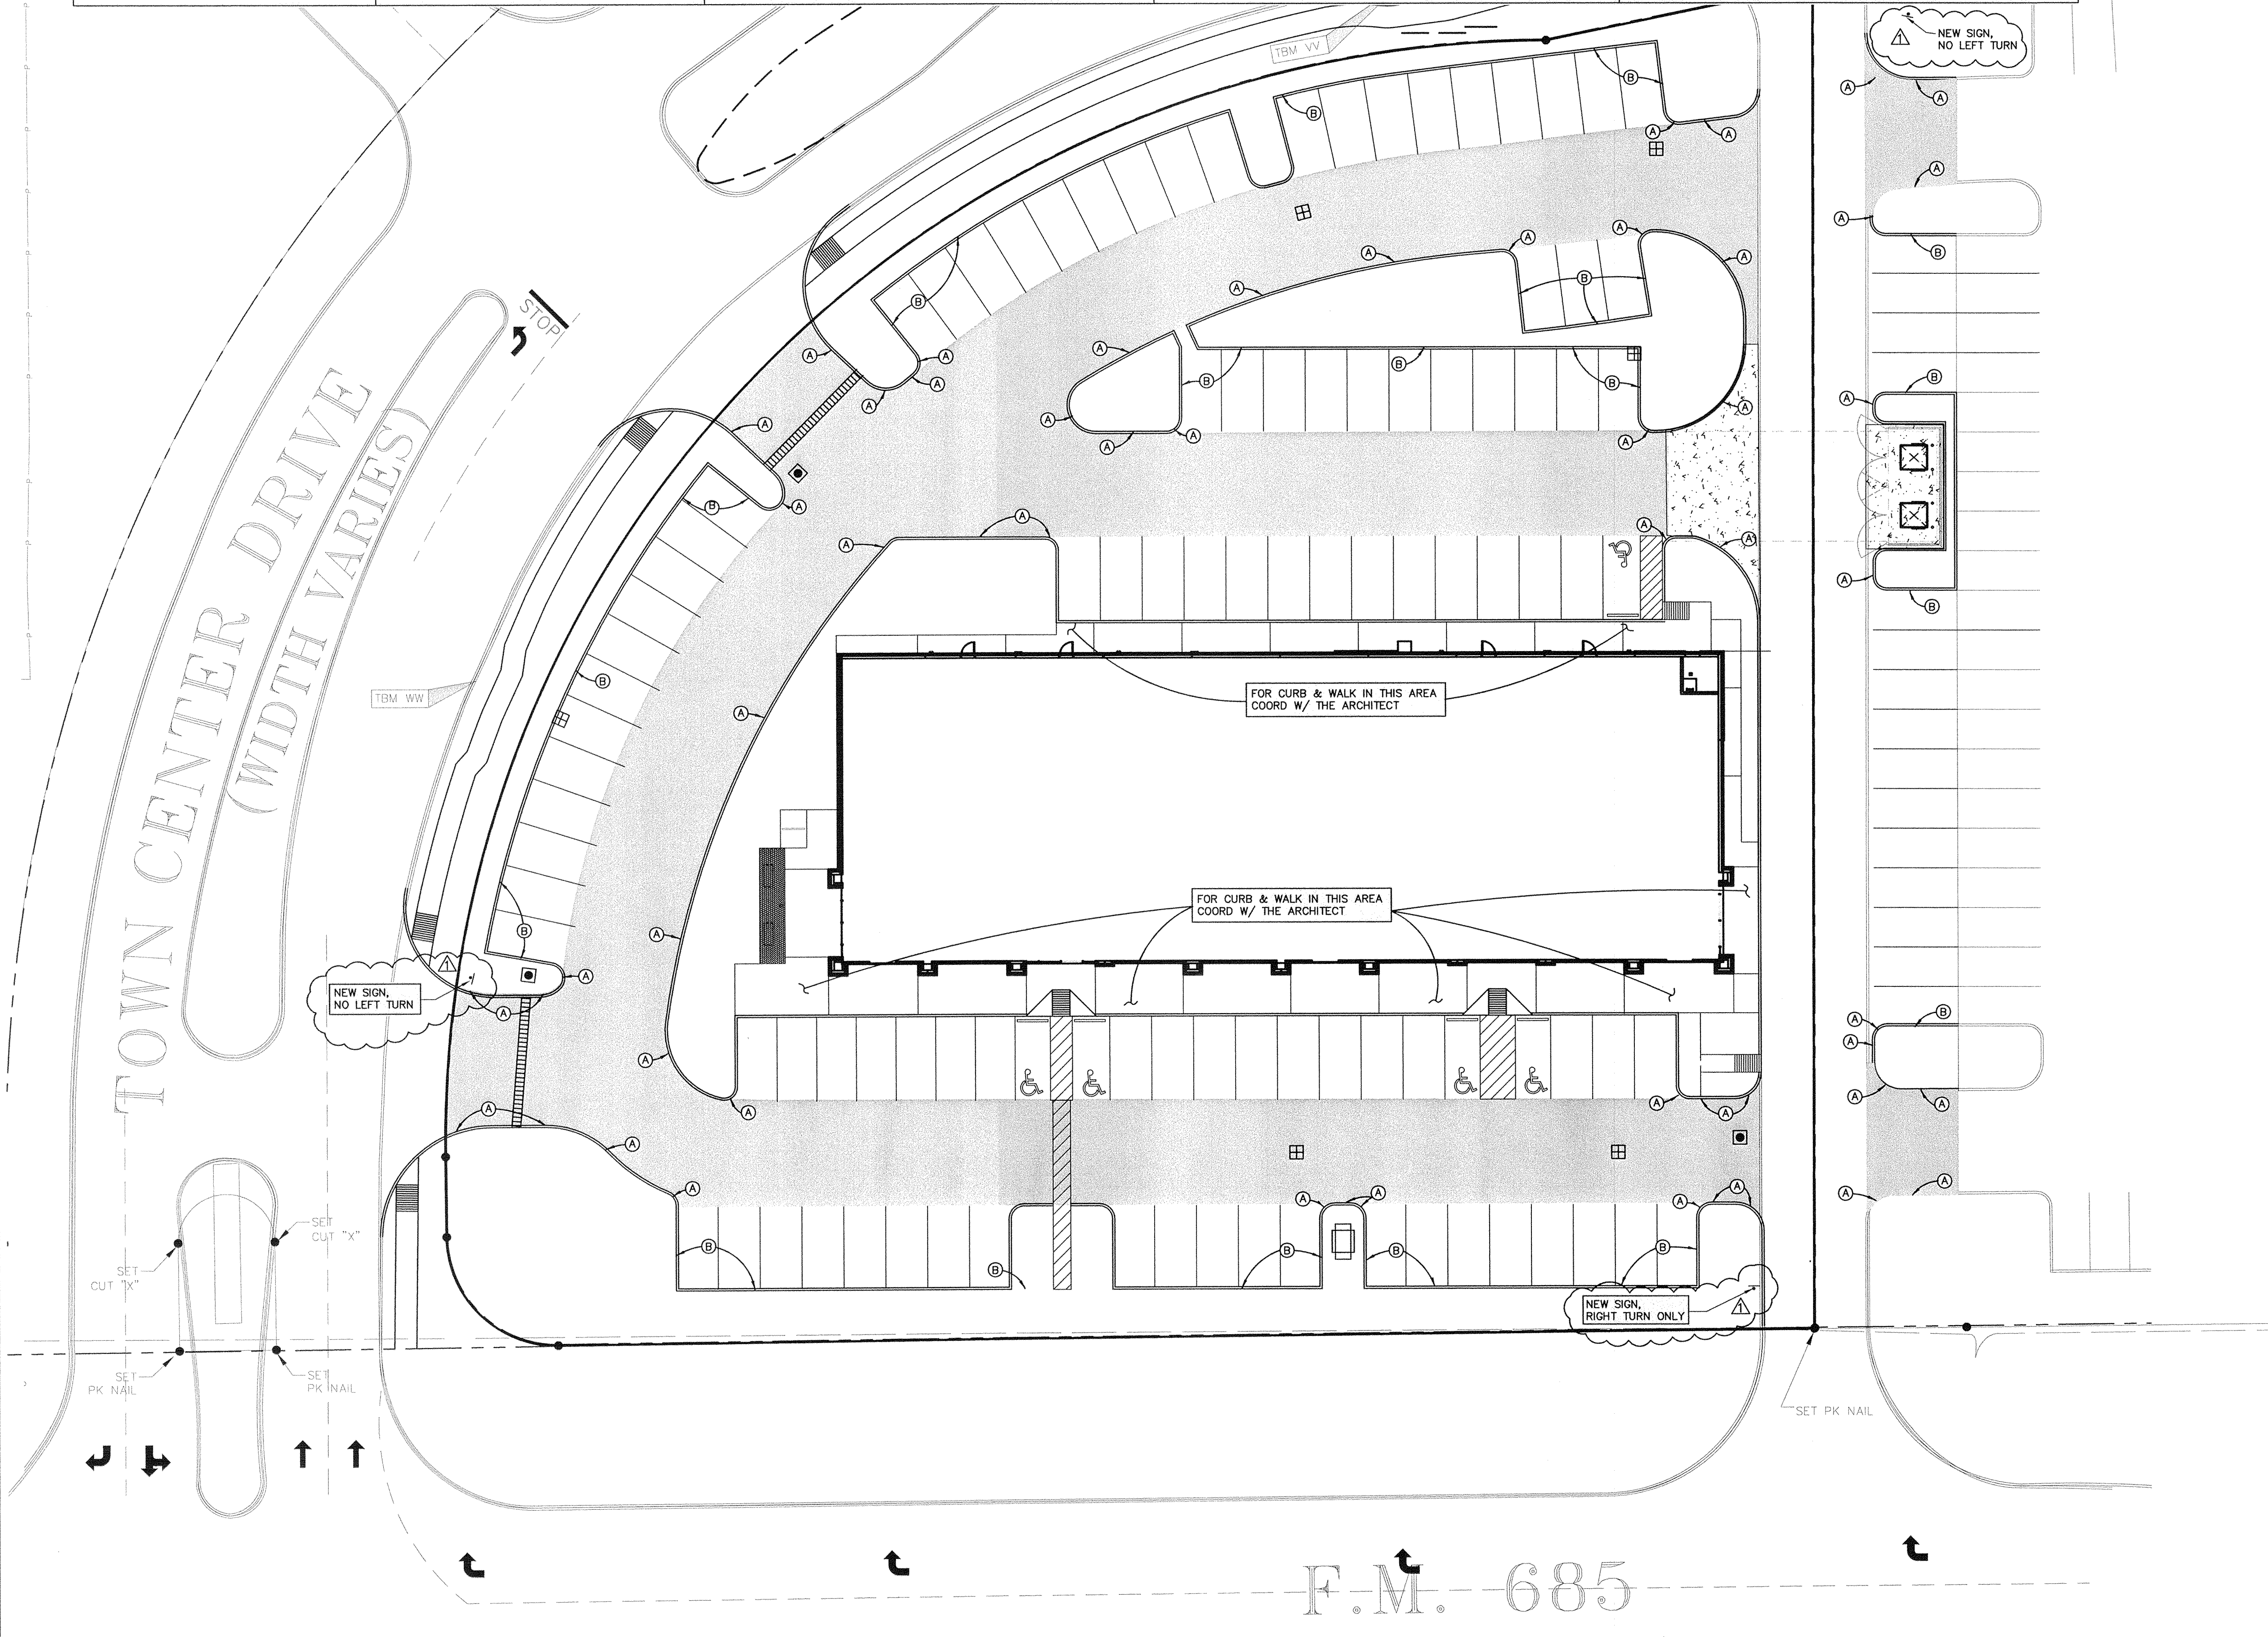- SEE SHT C-0 FOR TOPOGRAPHIC SURVEY
- SEE SHT C-1 FOR GRADING & DRAINAGE
- SEE SHT C-2 FOR STORM SEWER LAYOUT
- SEE SHT C-3 FOR DRAINAGE AREA MAP
- SEE SHT C-4 FOR SANITARY & WATER
- SEE SHT C-5 FOR PAVEMENT LAYOUT
- SEE SHT C-6 FOR SWPPP PLAN
- SEE SHT C-7 FOR SWPPP NOTES & DETAILS
- SEE SHT C-8 FOR NOTES & DETAILS
- SEE SHT C-9 FOR NOTES & DETAILS
- SEE SHT C-10 FOR LEFT TURN LANE
- SEE SHT C-11 FOR TRAFFIC CONTROL PLAN



NewQuest PROPERTIES™
8807 W. SAM HOUSTON PARKWAY N., SUITE 200
HOUSTON, TEXAS 77060
P. 281.477.4300 F. 281.477.4399

STONE HILL TOWN CENTER


LOT 7 BLK 4

1616 TOWN CENTER
PFLUGERVILLE, TX
78660-7610

A DEVELOPMENT OF:
NEWQUEST PROPERTIES

ISSUE LOG

NO.	DESCRIPTION	DATE
	ISSUE FOR PERMIT	06/15/12
	ISSUE PER CITY SITE PLAN SUBMITTAL COMMENTS	08/14/12
	ISSUED FOR CONSTRUCTION	09/19/12

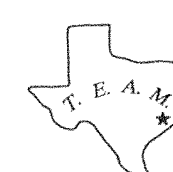

TEXAS ENGINEERING AND MAPPING
12810 CENTURY DRIVE
STAFFORD, TEXAS 77477
PHONE: (817) 491-2525 FAX: (817) 491-2535

DATE:	JOB:	SCALE:
05-25-12	12024	1"=20'

SHEET NO.

C-5

COPYRIGHT © 2012 O'BRIEN THESE DRAWINGS, OR PARTS THEREOF, MAY NOT BE REPRODUCED IN ANY FORM, BY ANY METHOD, FOR ANY PURPOSE, WITHOUT PRIOR WRITTEN CONSENT FROM O'BRIEN

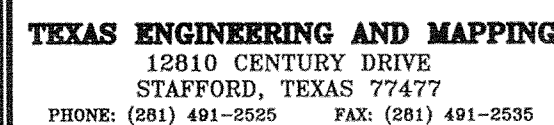


1616 TOWN CENTER
PFLUGERVILLE, TX
78660-7610

ISSUE LOG



5310 HARVEST HILL RD.
SUITE 136
DALLAS, TEXAS 75230
972 . 788 . 1010
www.obrienarch.com



















SHEET NO.

COPYRIGHT © 2012 OBRIEN THESE DRAWINGS, OR PARTS THEREOF, MAY NOT BE REPRODUCED IN ANY FORM, BY ANY METHOD, FOR ANY PURPOSE, WITHOUT PRIOR WRITTEN CONSENT FROM OBRIEN

```

SEE SHT C-0 FOR TOPOGRAPHIC SURVEY
SEE SHT C-1 FOR GRADING & DRAINAGE
SEE SHT C-2 FOR STORM SEWER LAYOUT
SEE SHT C-3 FOR DRAINAGE AREA MAP
SEE SHT C-4 FOR SANITARY & WATER
SEE SHT C-5 FOR PAVEMENT LAYOUT
SEE SHT C-6 FOR SWPPP PLAN
SEE SHT C-7 FOR SWPPP NOTES & DETAILS
SEE SHT C-8 FOR NOTES & DETAILS
SEE SHT C-9 FOR NOTES & DETAILS
SEE SHT C-10 FOR LEFT TURN LANE
SEE SHT C-11 FOR TRAFFIC CONTROL PLAN

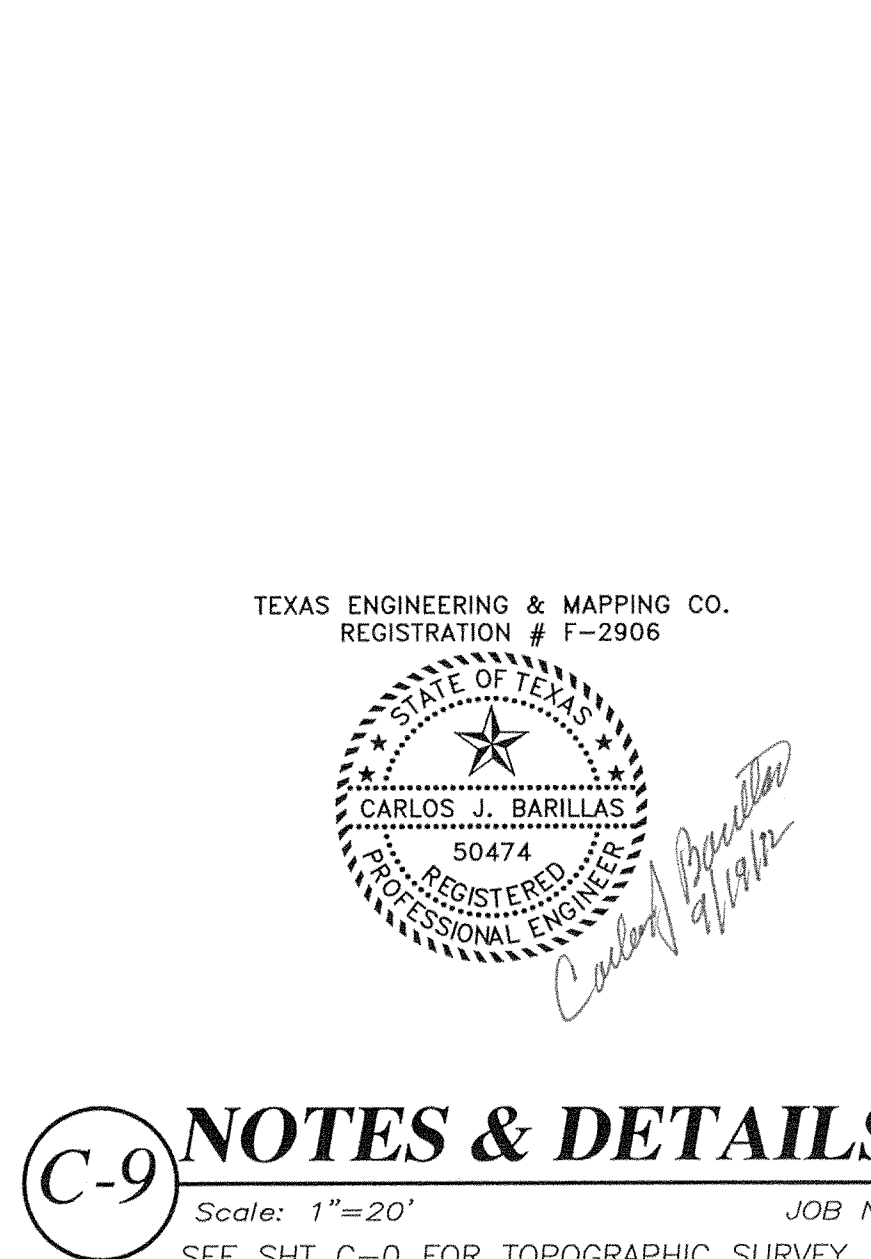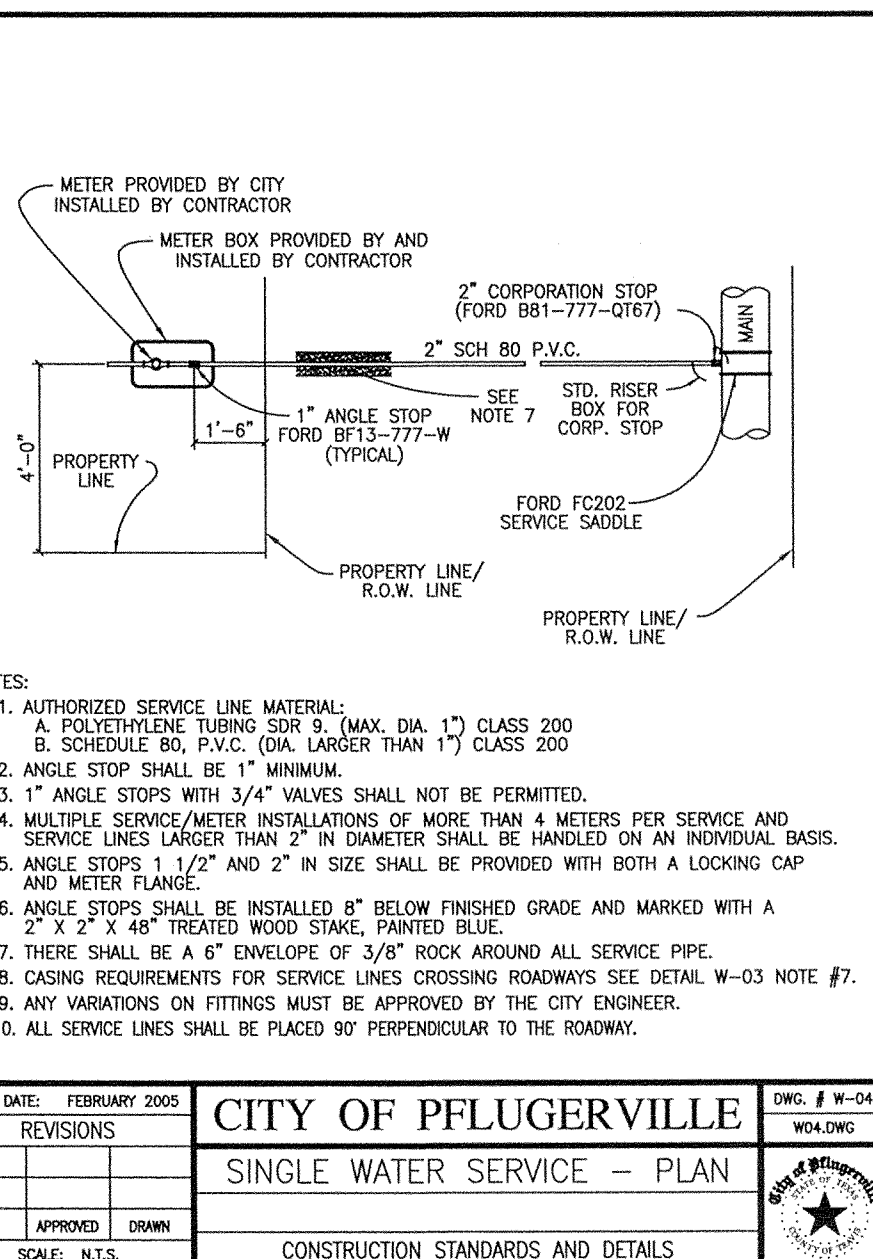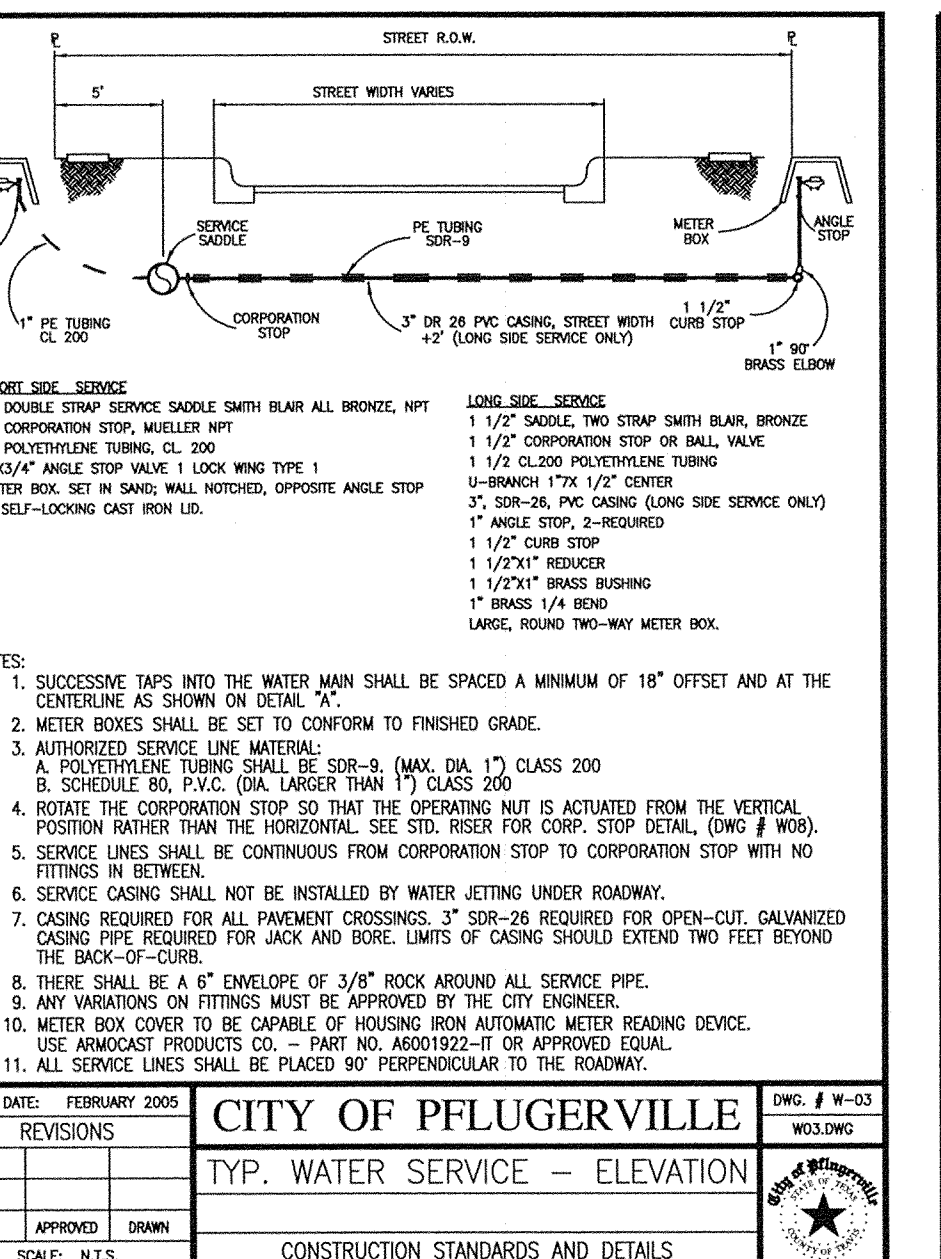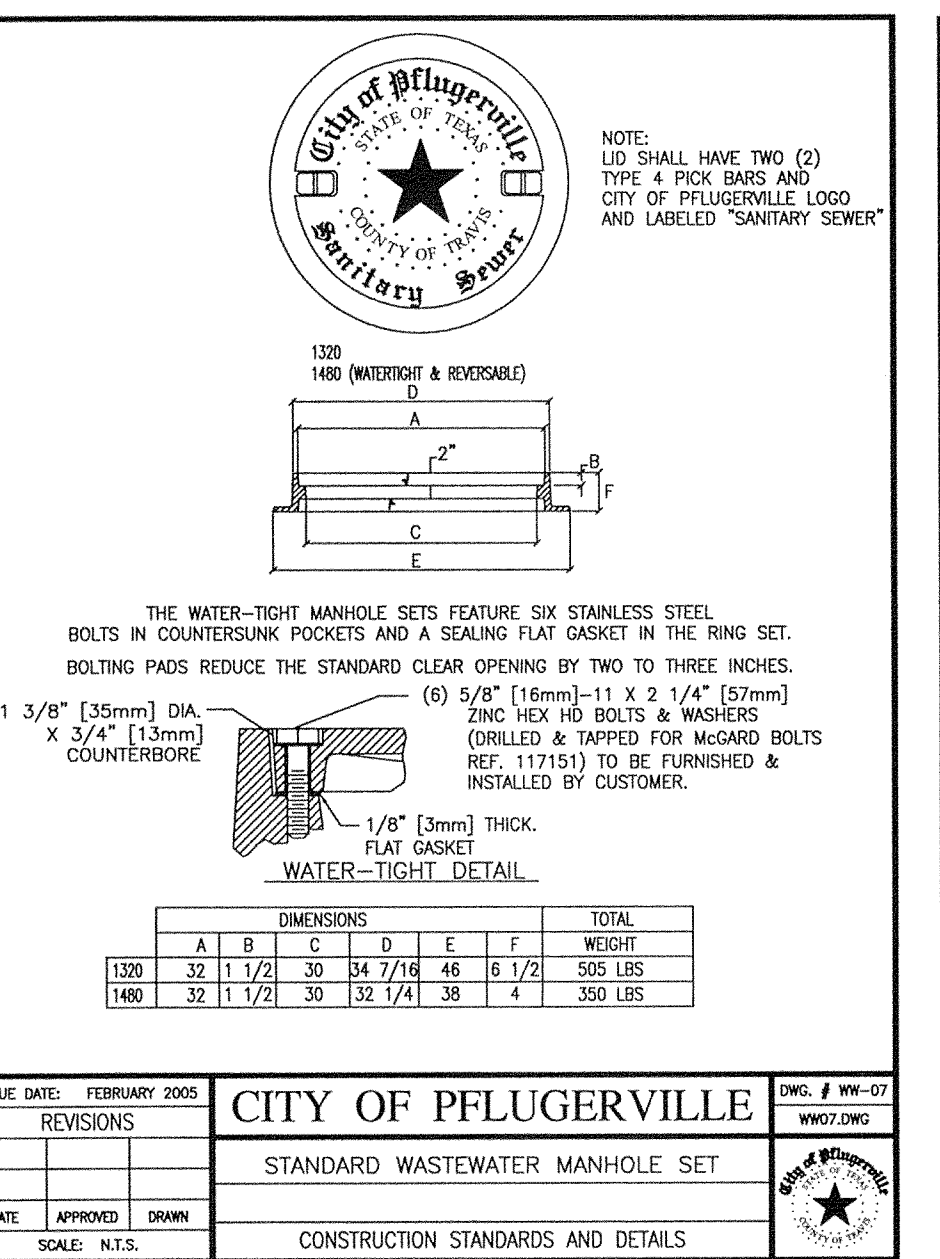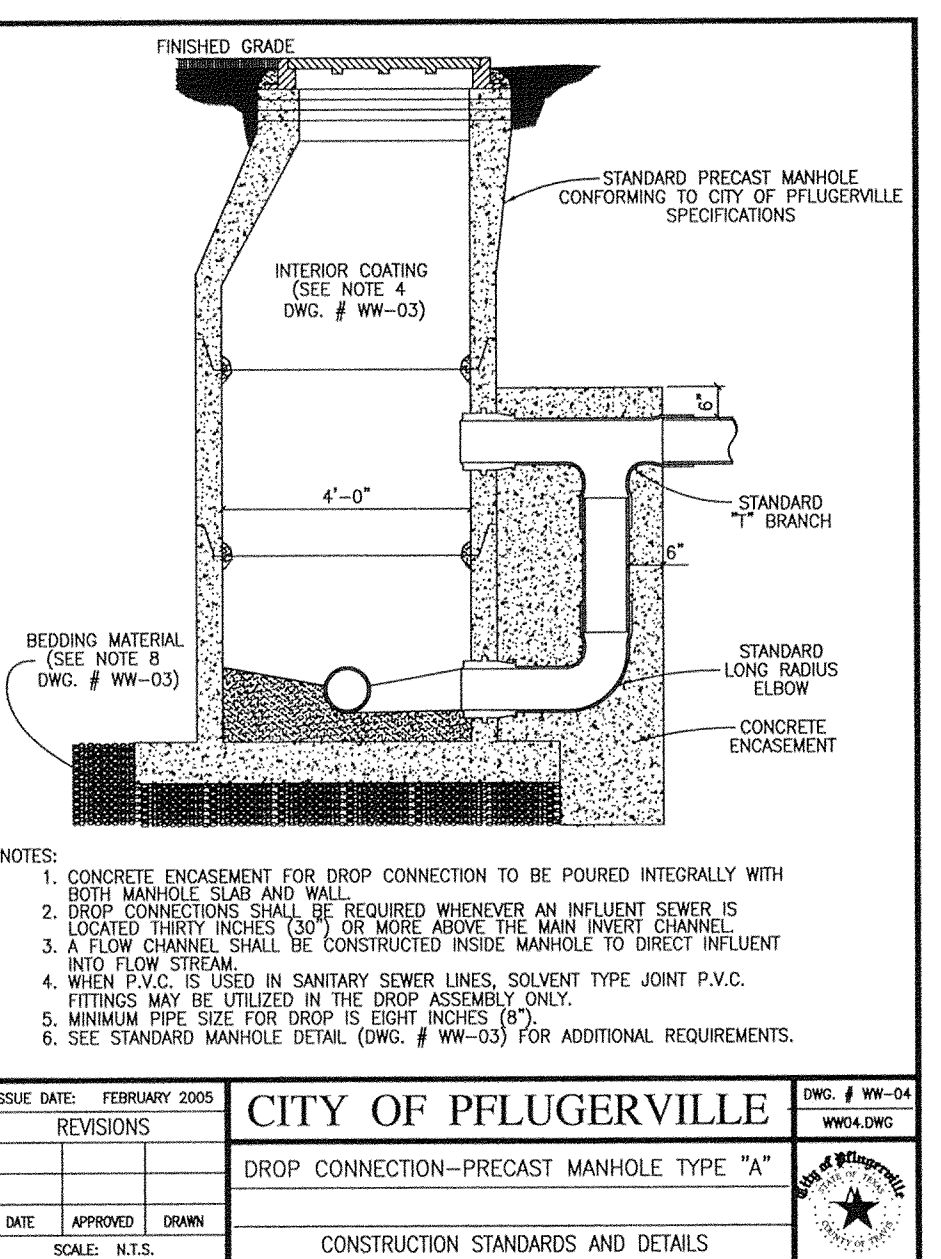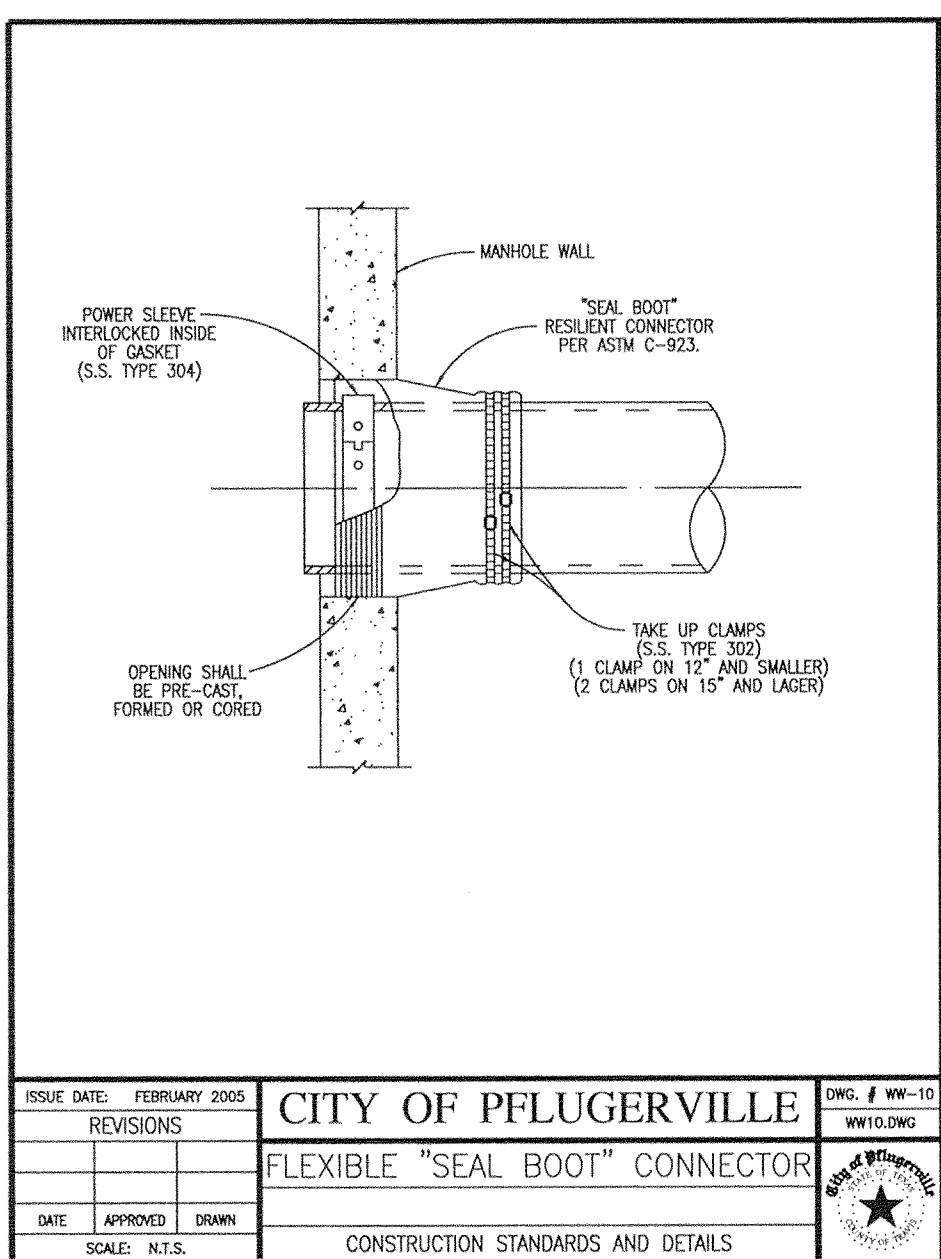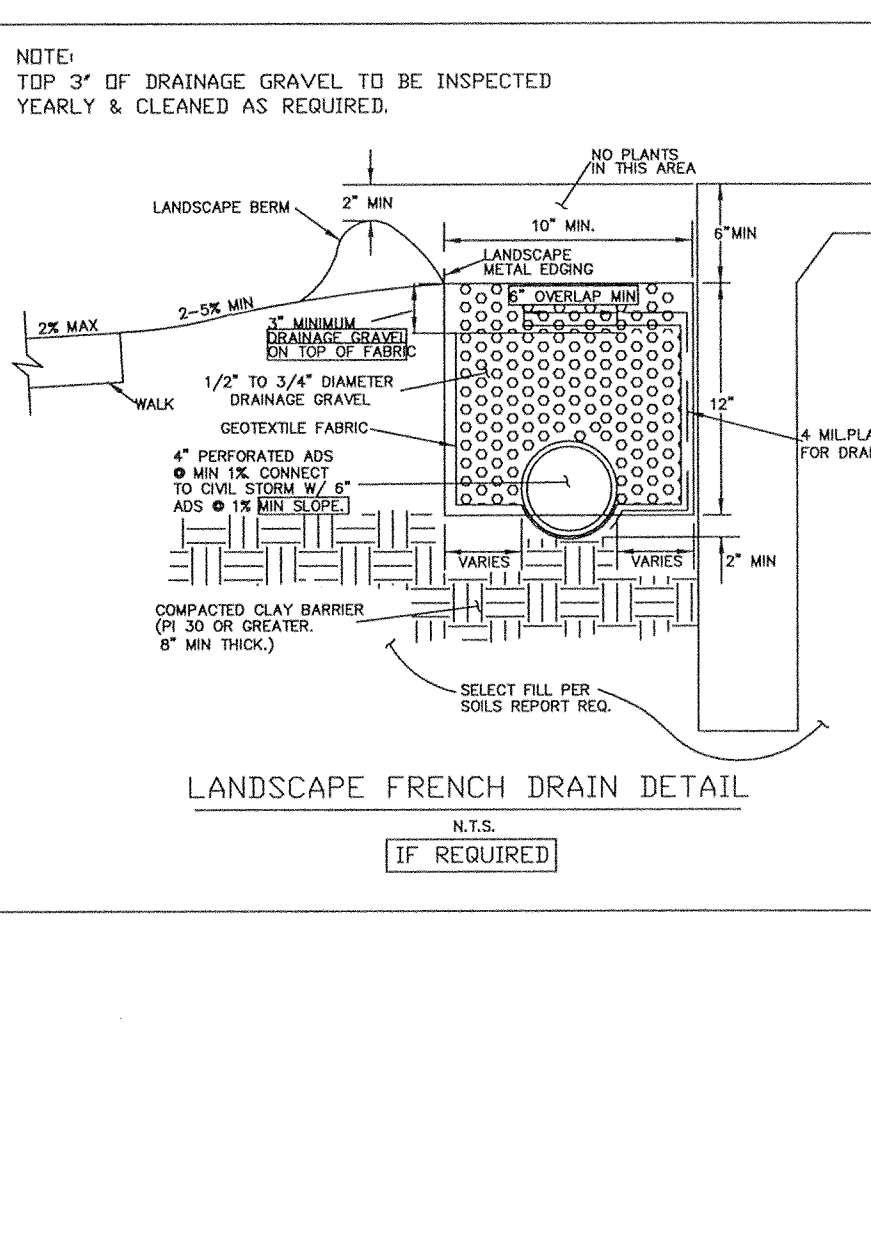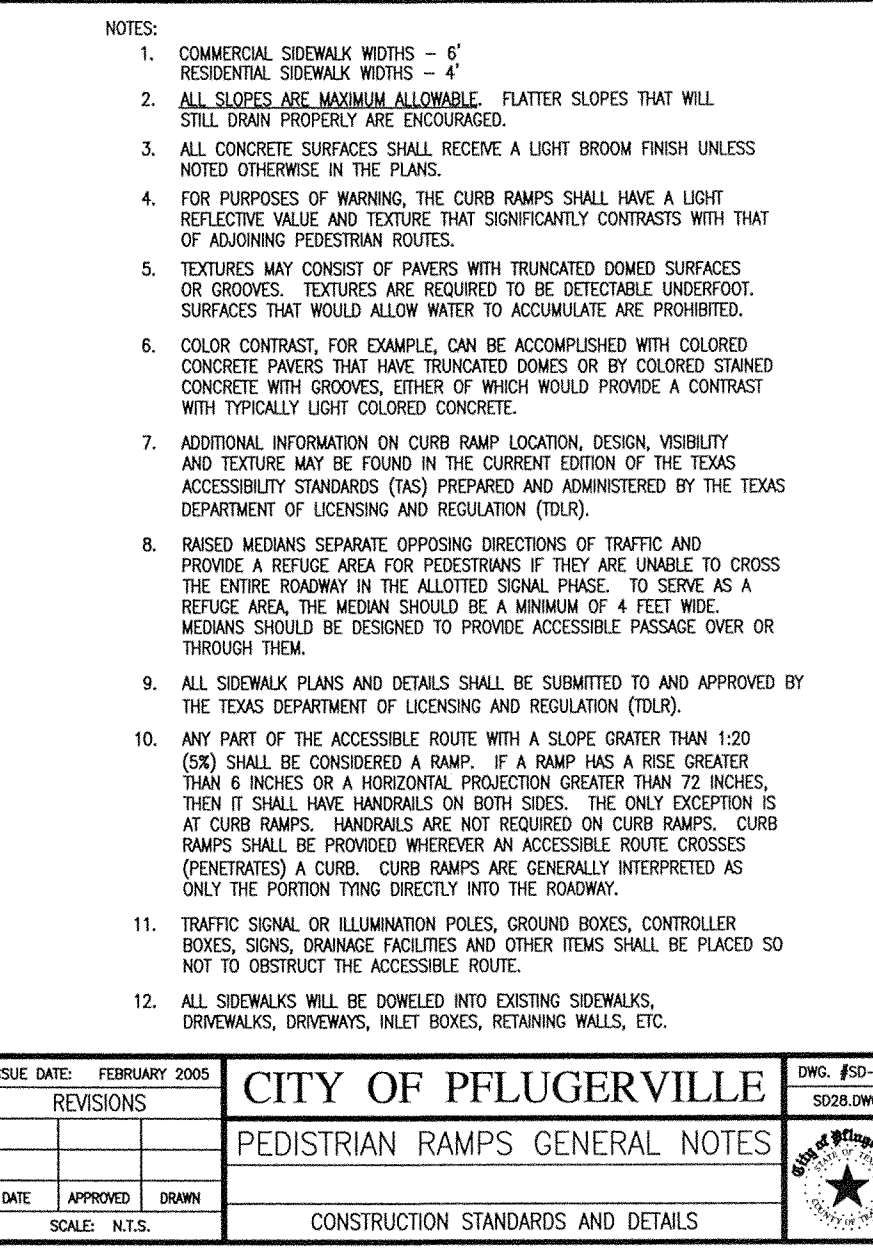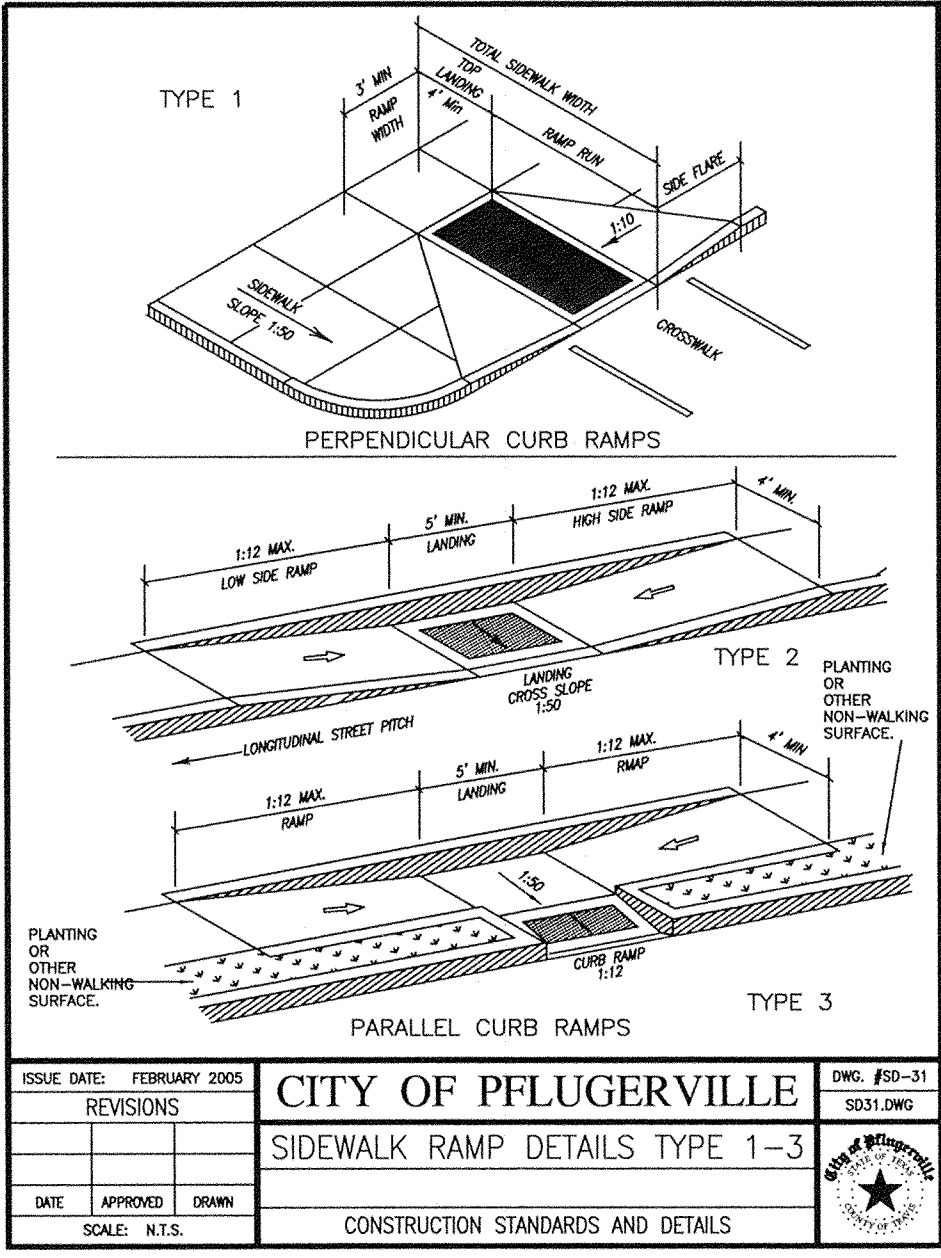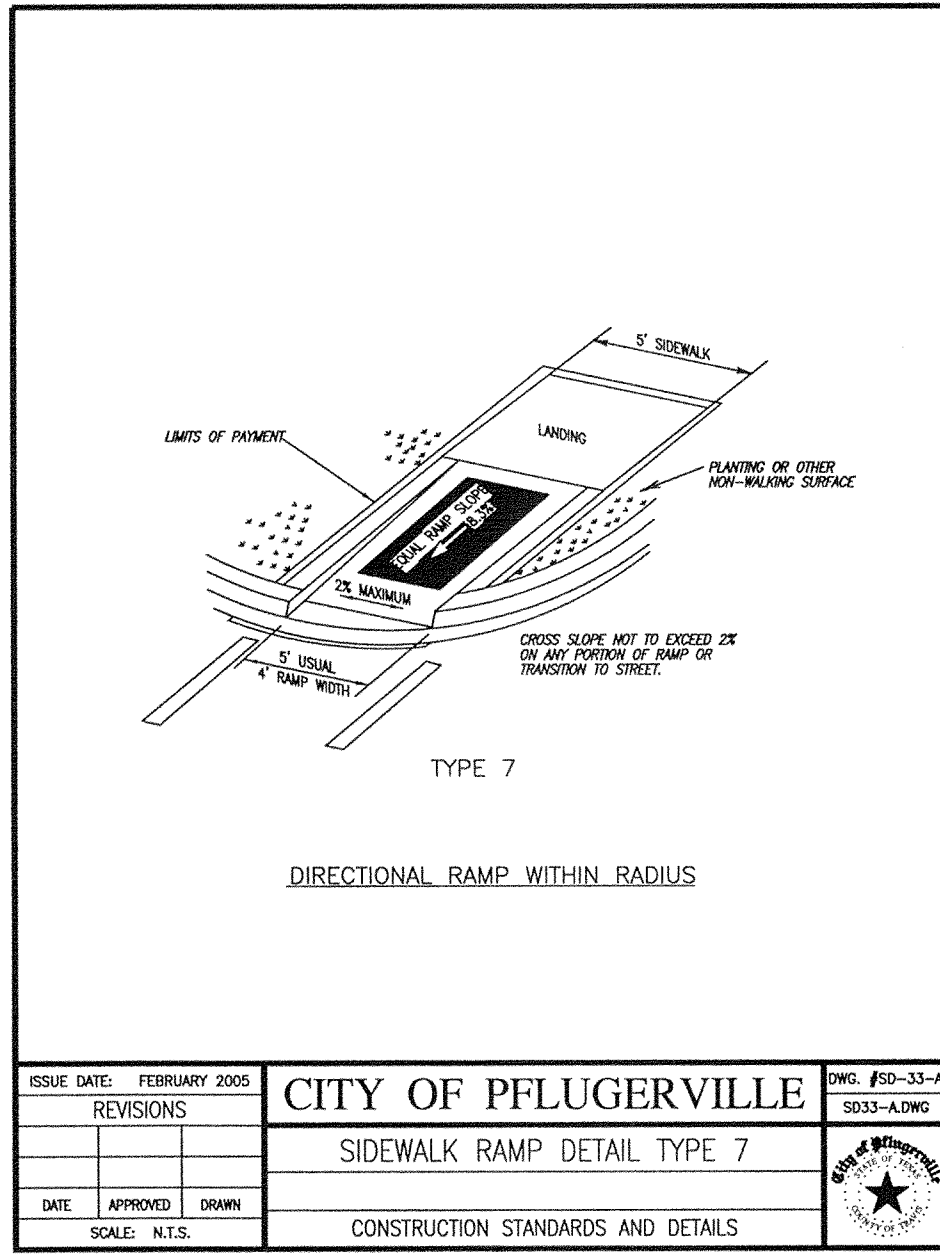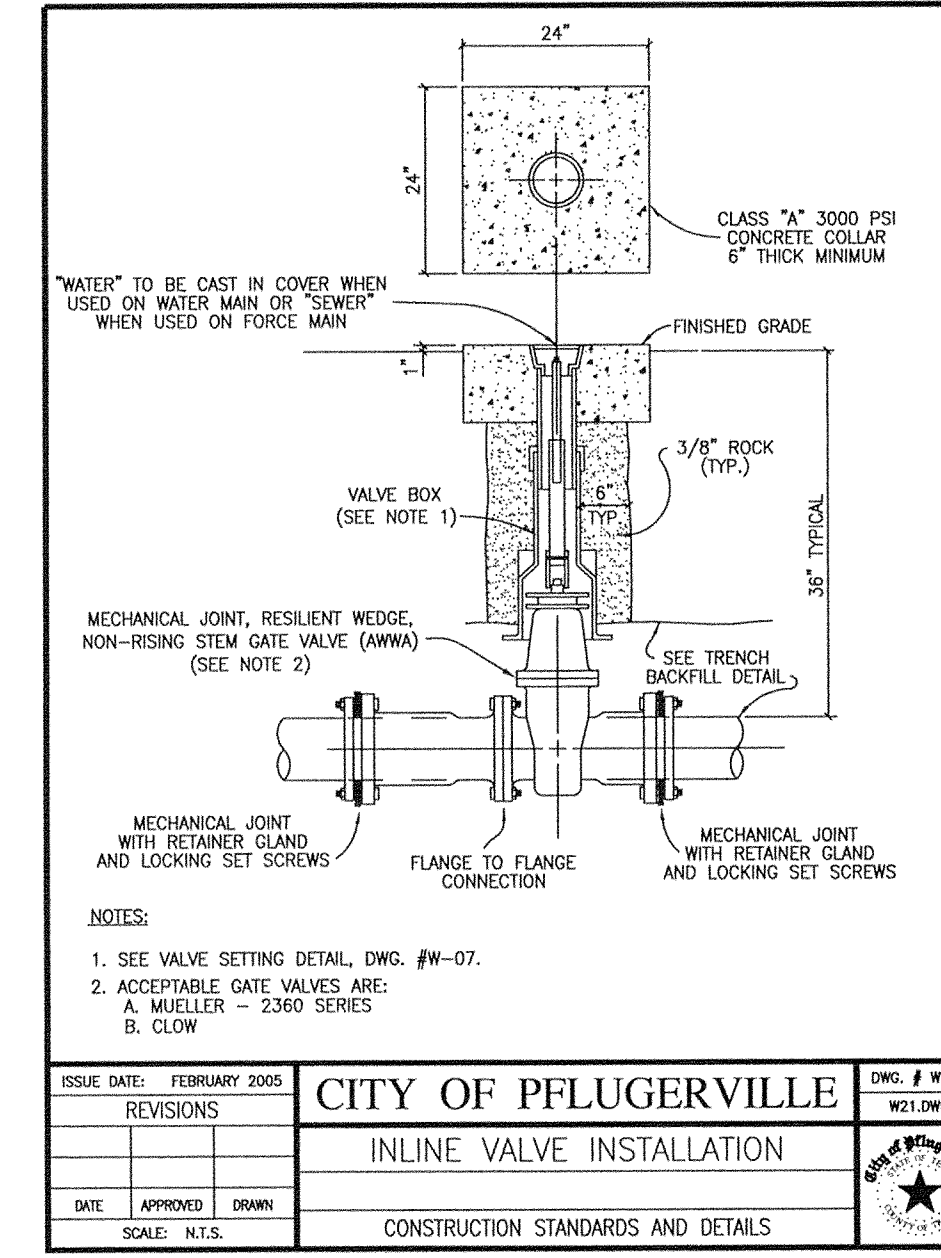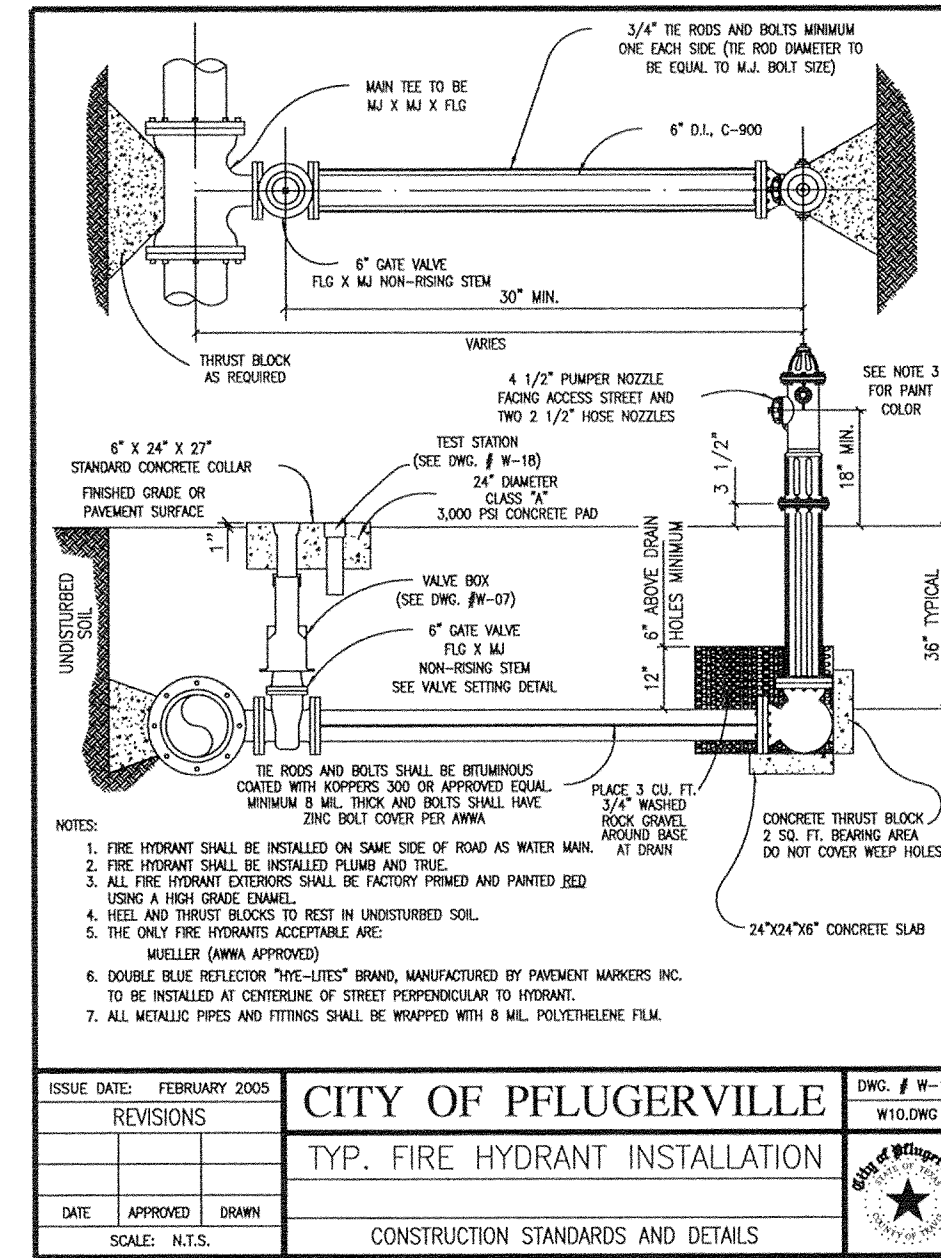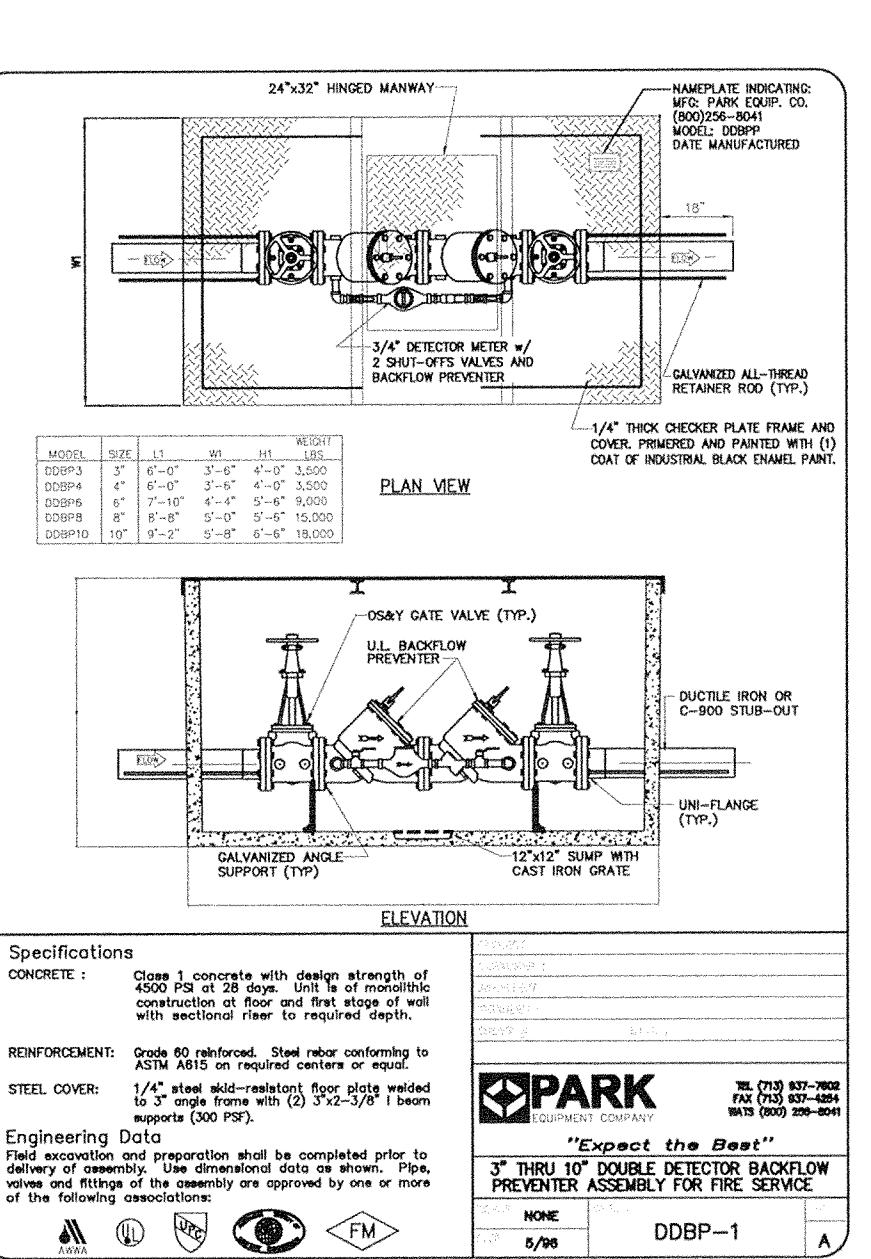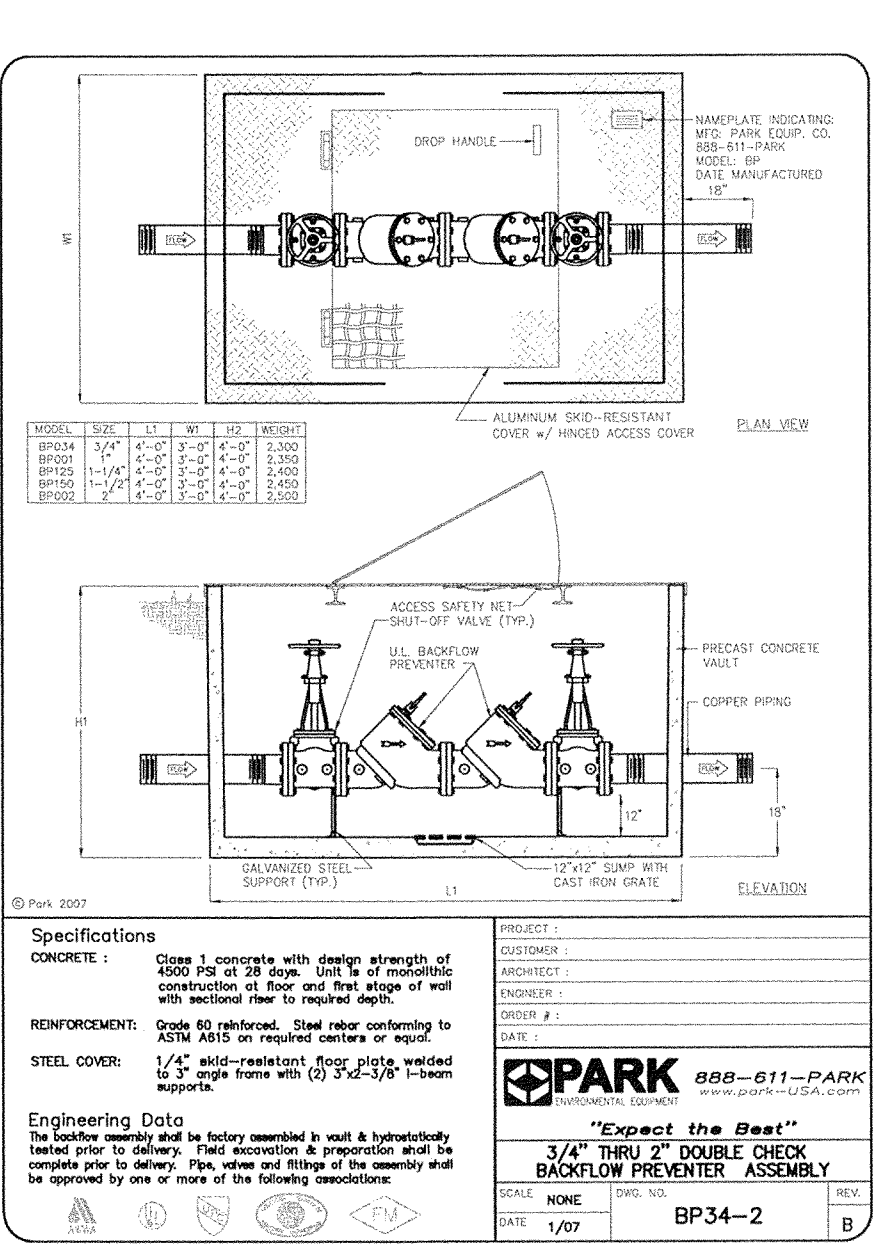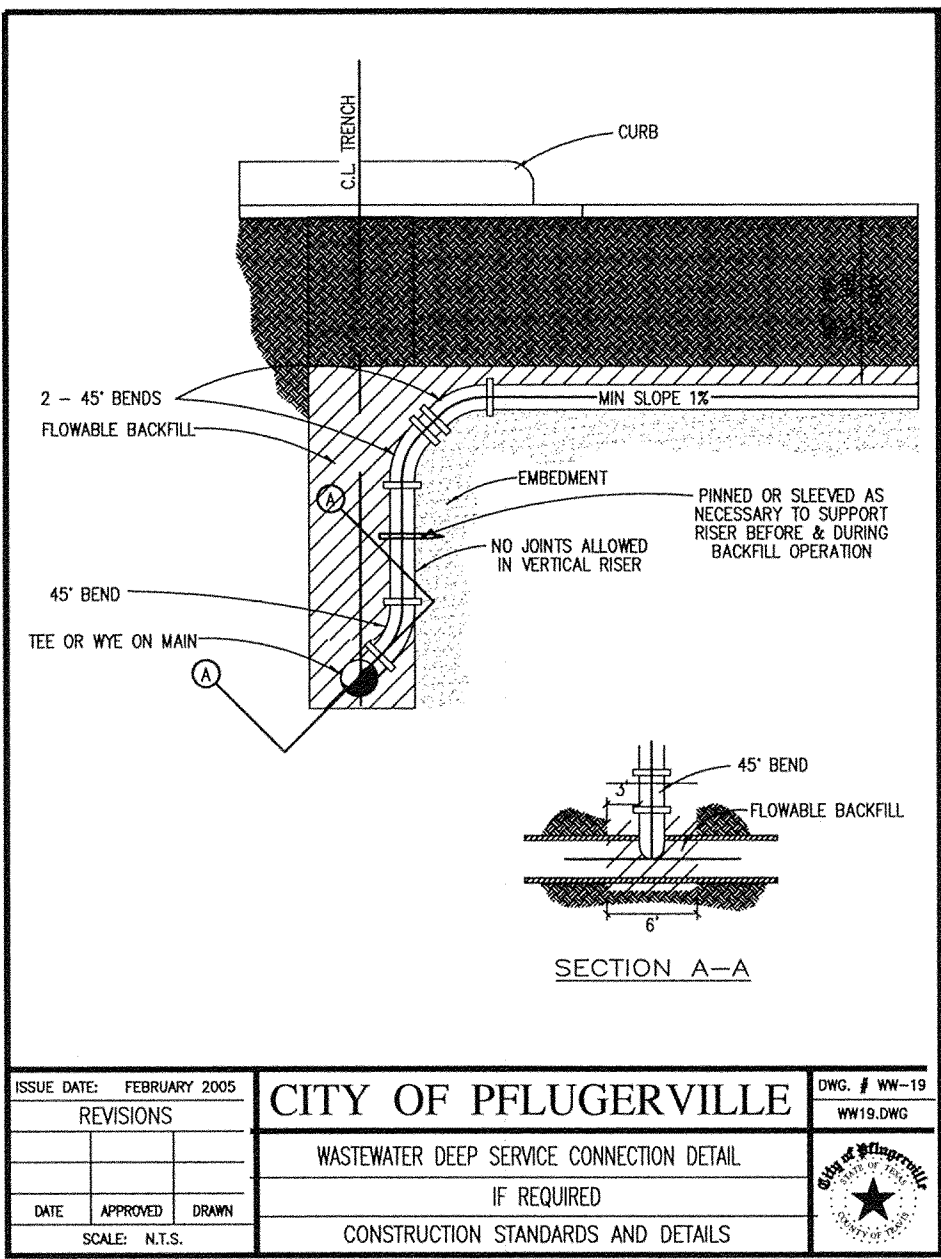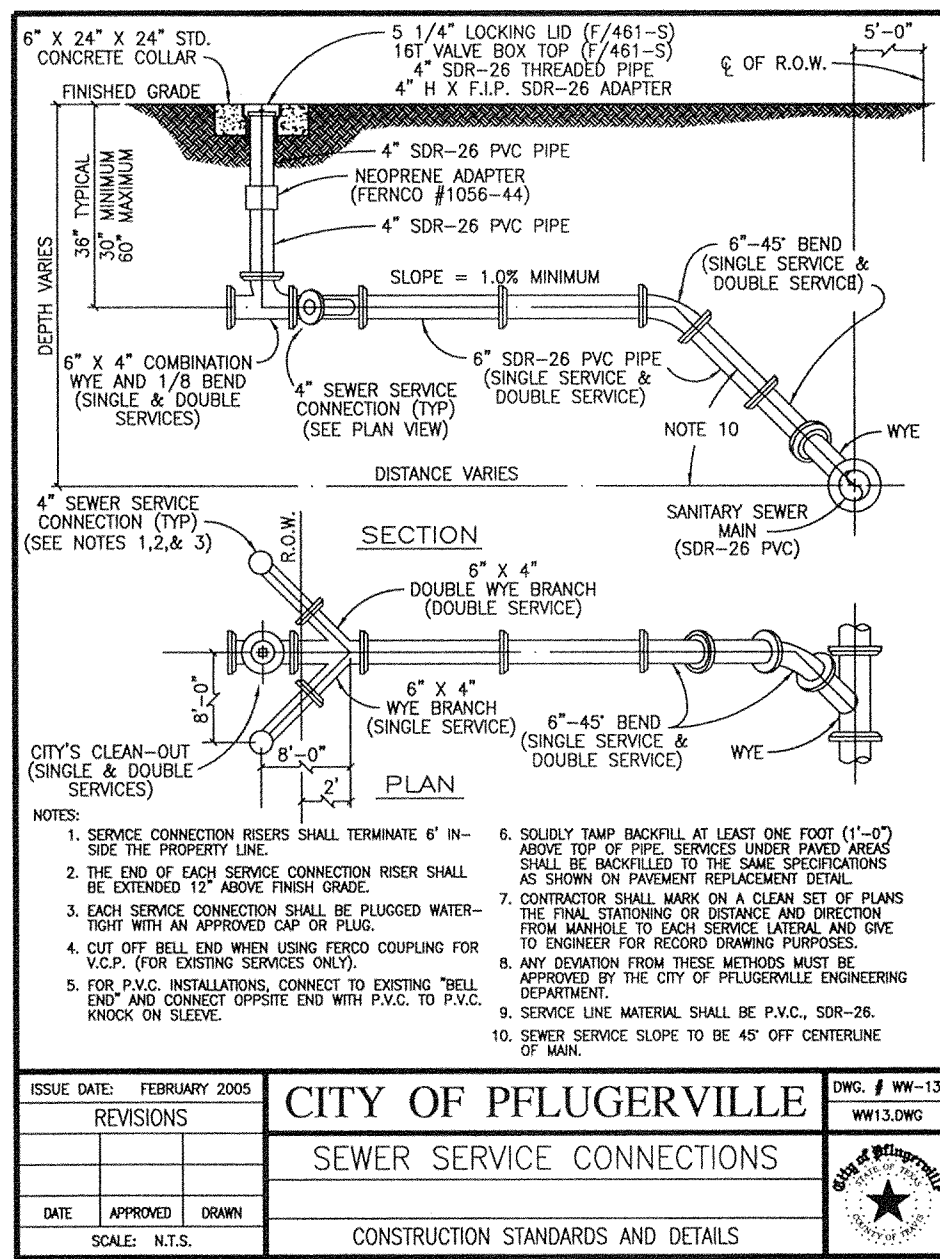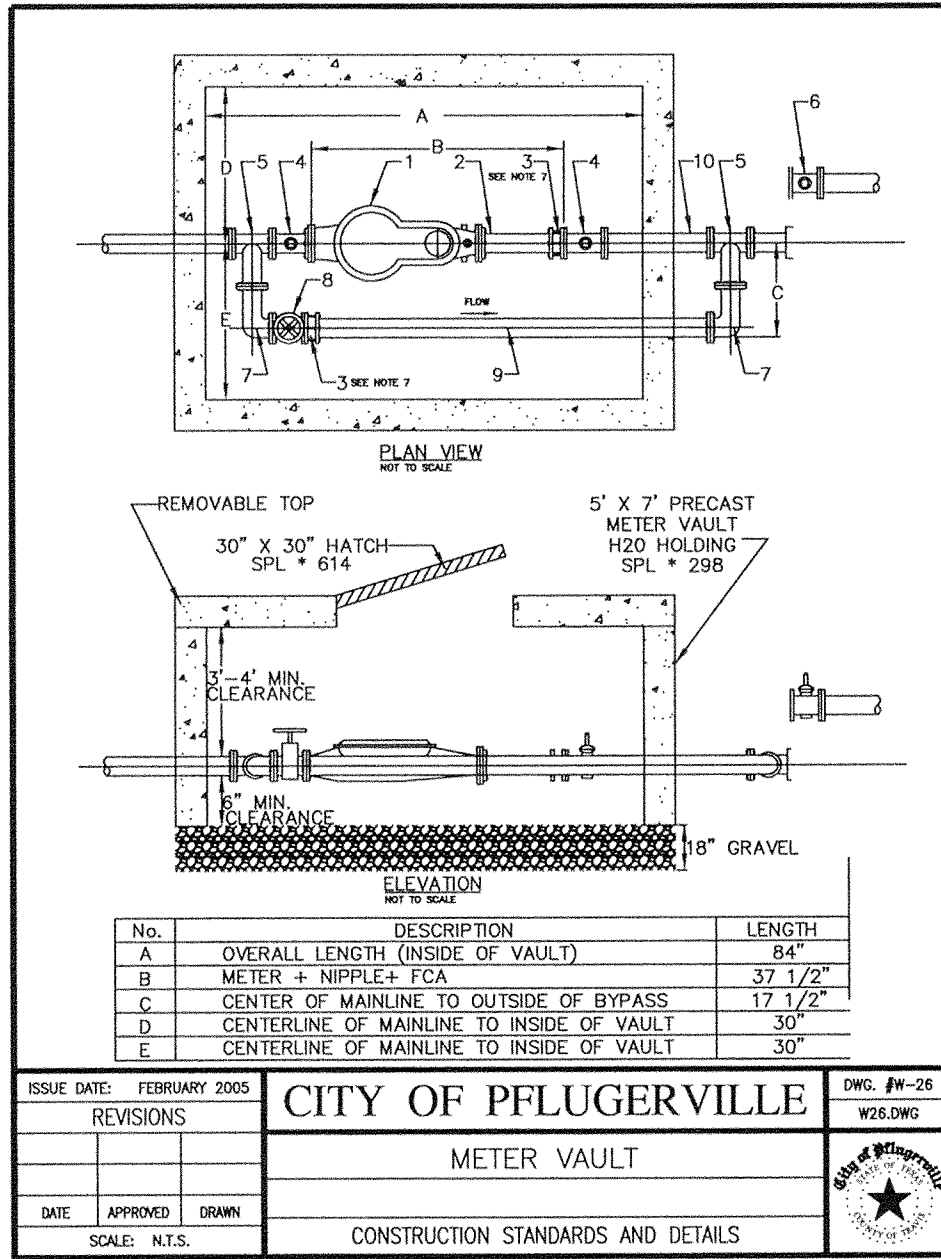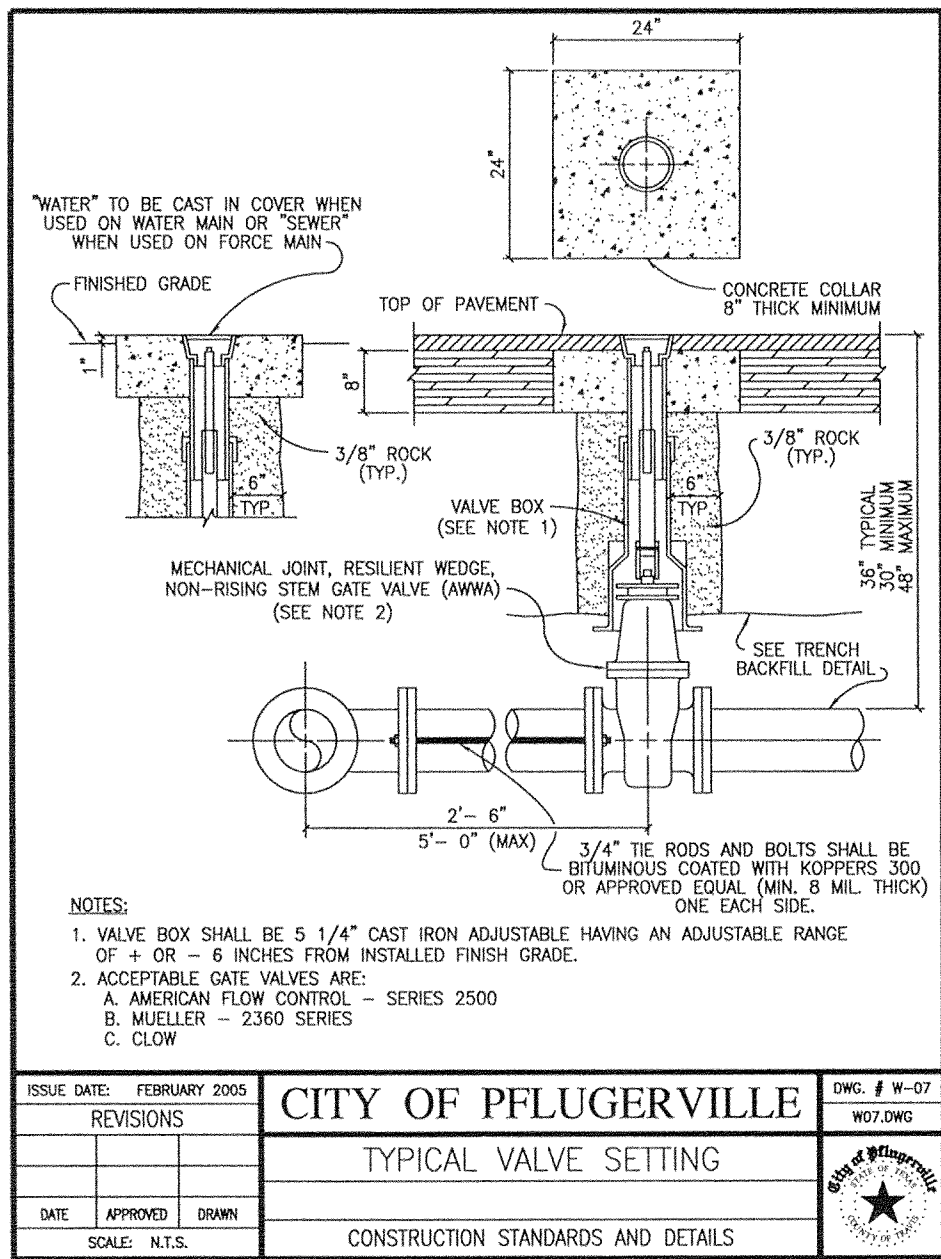
```

NewQuest PROPERTIES™
8807 W. SAM HOUSTON PARKWAY N., SUITE 200
HOUSTON, TEXAS 77047
P. 281.477.4300 F. 281.477.4399

STONE HILL TOWN CENTER
LOT 7 BLK 4
1616 TOWN CENTER
PFLUGERVILLE, TX
78660-7610
A DEVELOPMENT OF:
NEWQUEST PROPERTIES

NO.	DESCRIPTION	DATE
1	ISSUE FOR PERMIT	06/15/12
2	ISSUED FOR CONSTRUCTION	09/19/12

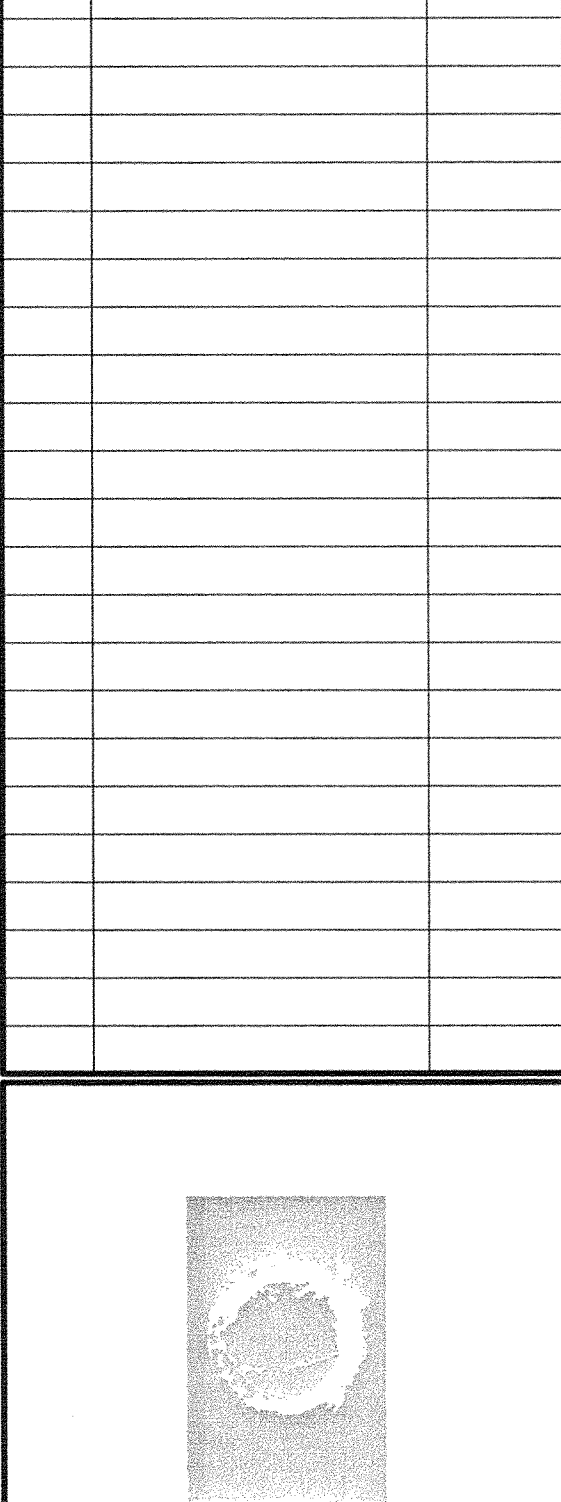

5310 HARVEST HILL RD.
SUITE 136
DALLAS, TEXAS 75230
972.788.1010
www.obrienarch.com

TEXAS ENGINEERING AND MAPPING
12810 CENTURY DRIVE
ST. LOUIS, TEXAS 77147
PHONE: (281) 491-2525 FAX: (281) 491-2535

DATE: 05-25-12 JOB: 12024 SCALE: 1"=20'

SHEET NO. C-9

Copyright © 2012 O'Brien. These drawings, or parts thereof, may not be reproduced in any form by any method, for any purpose, without prior written consent from O'Brien.

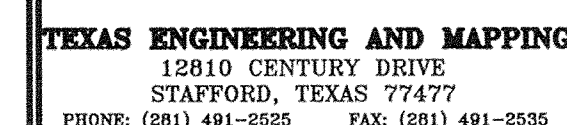


STONE HILL
TOWN CENTER
LOT 7 BLK 4

1616 TOWN CENTER
PFLUGERVILLE, TX
78660-7610

A DEVELOPMENT OF:
NEWQUEST PROPERTIES

ISSUE LOG


[illegible]

DATE:	JOB:	SCALE:
05-25-12	12024	1"=20'

SHEET NO.

C-10

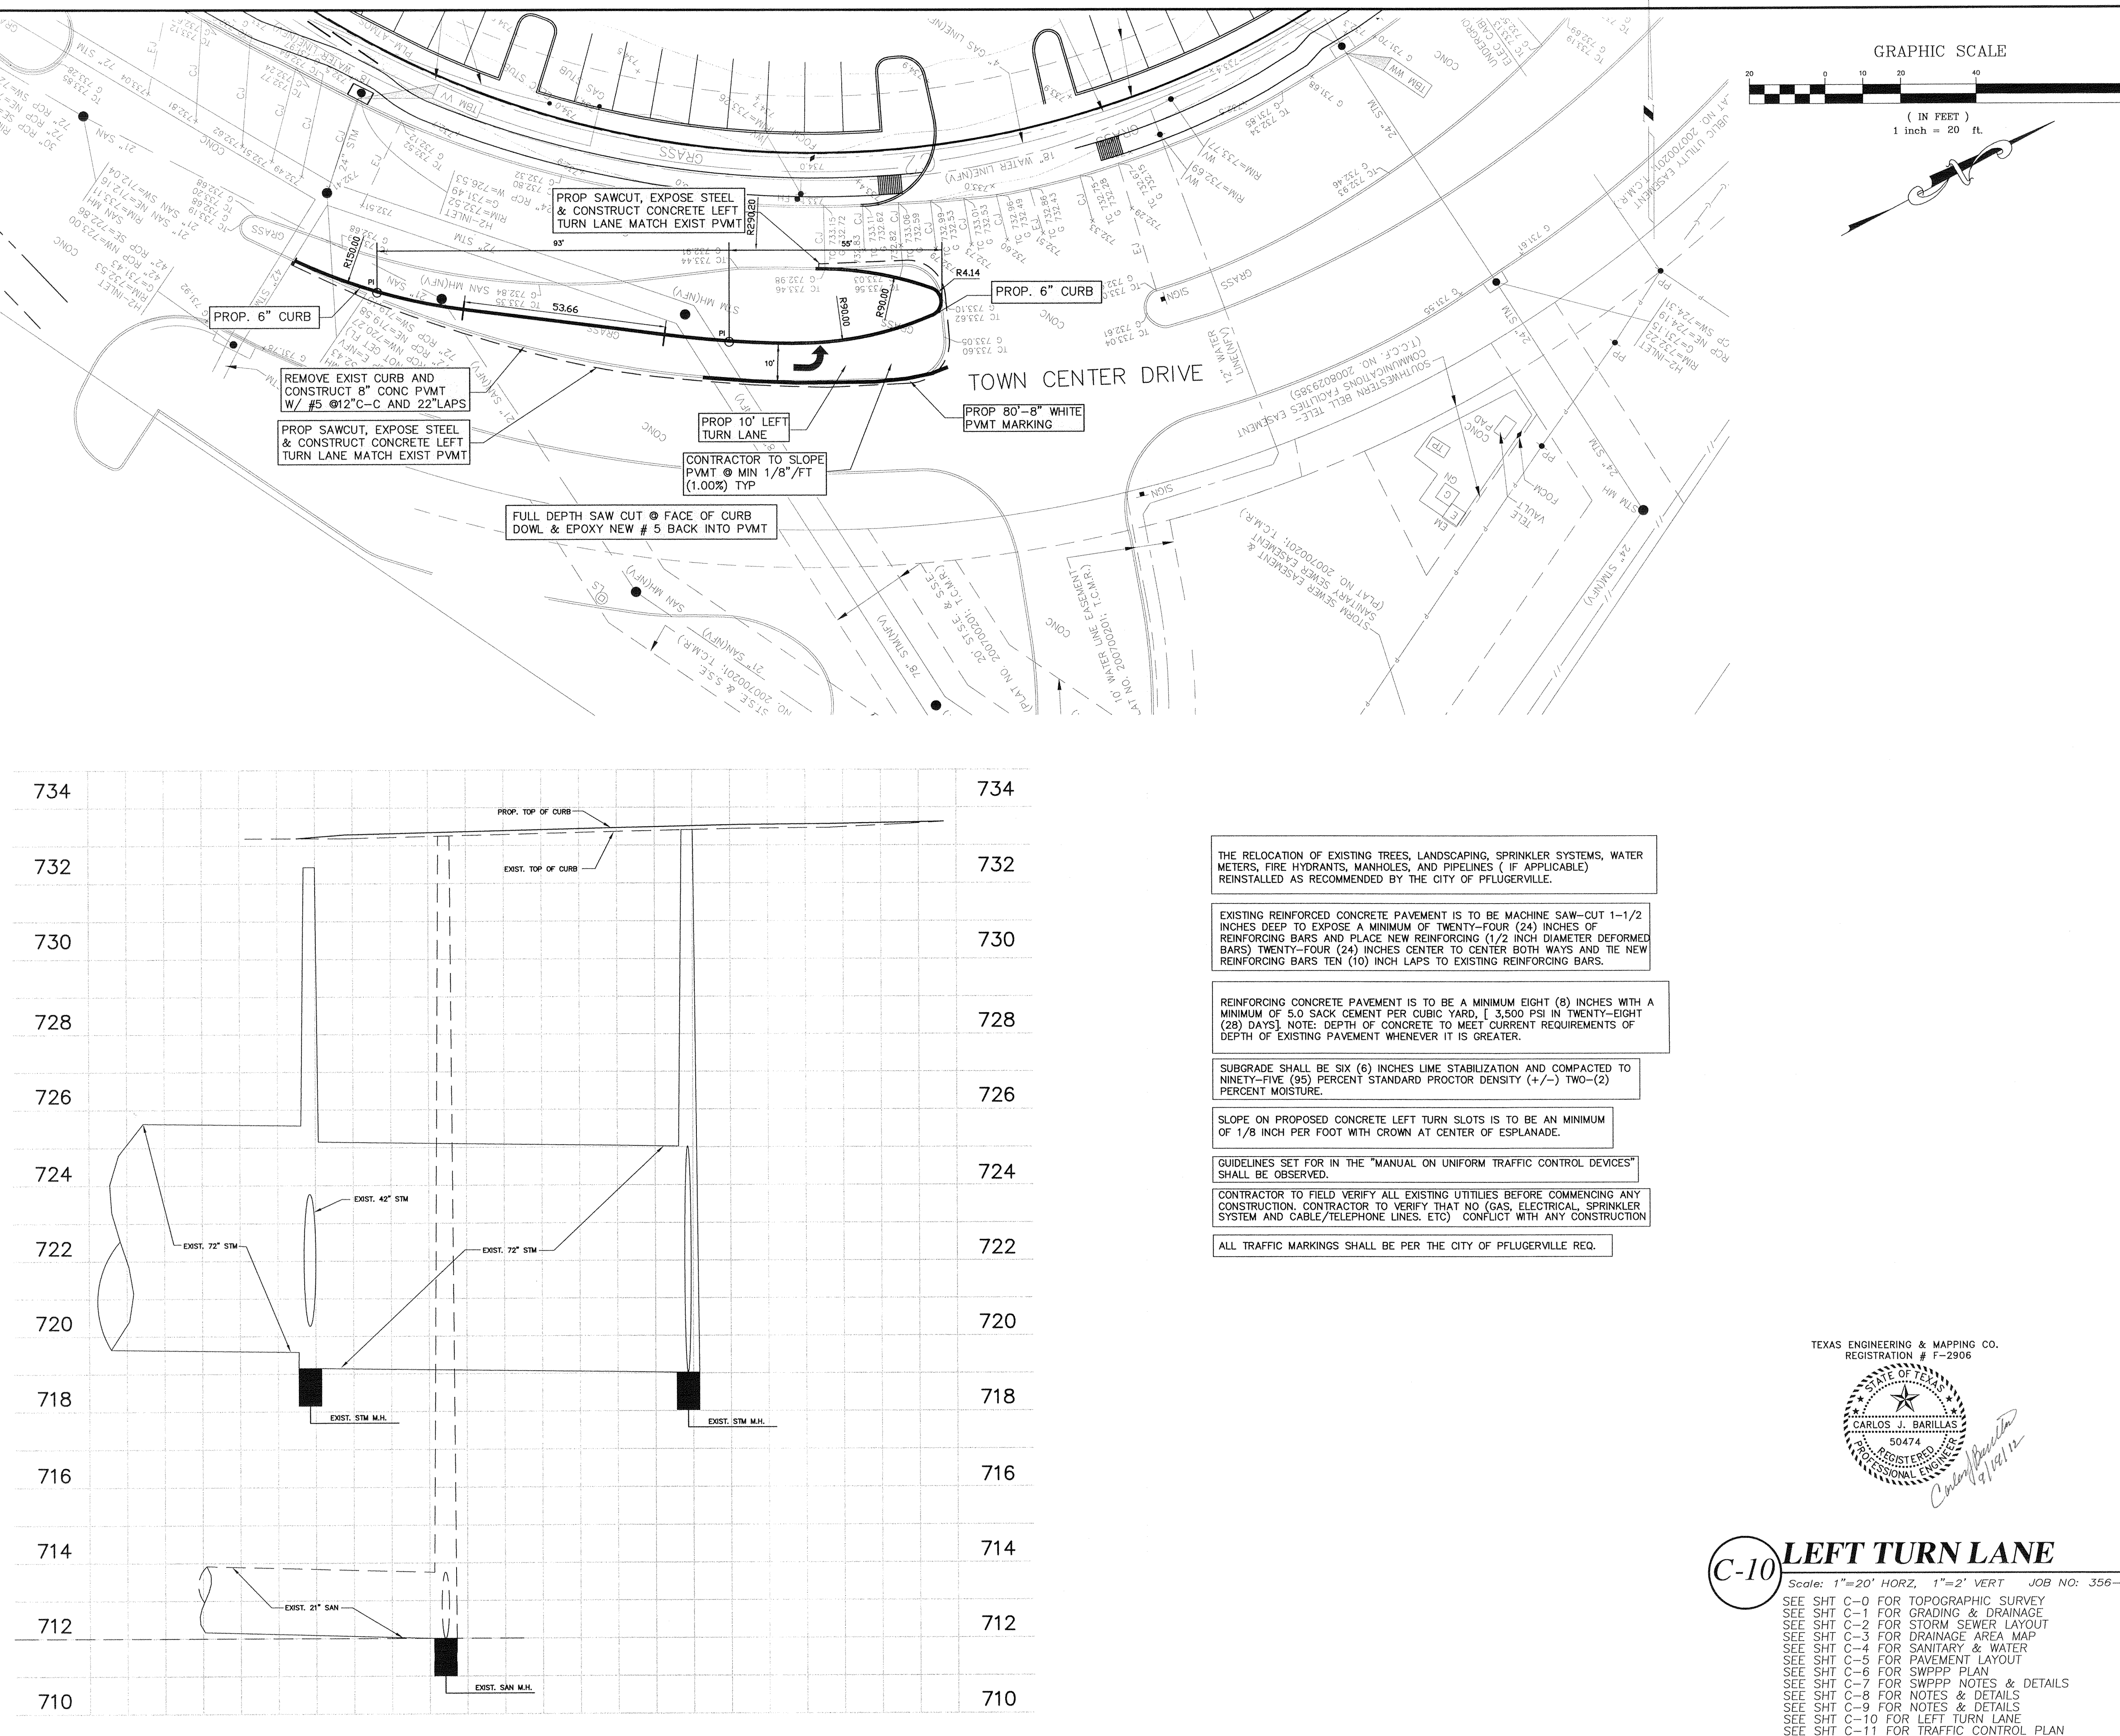COPYRIGHT © 2012 O'BRIEN THESE DRAWINGS, OR PARTS THEREOF, MAY NOT BE REPRODUCED IN ANY FORM, BY ANY METHOD, FOR ANY PURPOSE, WITHOUT PRIOR WRITTEN CONSENT FROM O'BRIEN




STONE HILL
TOWN CENTER
LOT 7 BLK 4

1616 TOWN CENTER
PFLUGERVILLE, TX
78660-7610

A DEVELOPMENT OF:
NEWQUEST PROPERTIES

ISSUE LOG

NO.	DESCRIPTION	DATE
	ISSUE FOR PERMIT	06/15/12
	ISSUED FOR CONST.	9/19/12

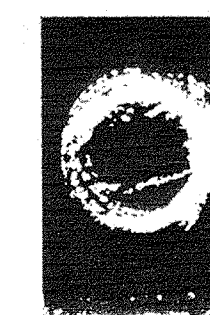

O' B R I E N

5310 HARVEST HILL RD.
SUITE 136
DALLAS, TEXAS 75230
972 . 788 . 1010
www.obrienarch.com



TEXAS ENGINEERING AND MAPPING
12810 CENTURY DRIVE
STAFFORD, TEXAS 77477
PHONE: (281) 491-2525 FAX: (281) 491-2535

Traff Data & Associates, Inc.
Traffic Engineering Consultants

9894 Bissonnet, Suite 680
Houston, Texas 77036
Phone: (832) 767-1199 Fax: (832) 767-1299
E-mail: tdaengineers@aol.com

DATE:	JOB:	SCALE:
07-31-12	12024	1"=30'

SHEET NO.

C-11

COPYRIGHT © 2012 O'BRIEN THESE DRAWINGS, OR PARTS THEREOF, MAY NOT BE REPRODUCED IN ANY FORM, BY ANY METHOD, FOR ANY PURPOSE, WITHOUT PRIOR WRITTEN CONSENT FROM O'BRIEN

