

LIGHTING NOTES:
SEE E.3.1 MASTER DIMMING AND SWITCHING CONTROL PANEL SCHEDULE FOR:
1. PARKING LOT LIGHTING CONTROL.
2. EXTERIOR LIGHTING CONTROL.

SEE CIVIL FOR SITE DOMESTIC WATER AND FIRE LINES

SEE CIVIL FOR SITE SANITARY LINE

SERVICE DISCONNECT

METER LOOP PER CPS REQUIREMENTS, SEE DETAIL 2/E.3.2

GREASE TRAP & TEST WELL. SEE PLUMBING DETAILS.

UNDERGROUND ELECTRIC SERVICE, SEE RISER 1/E.3.2

NEW UTILITY POLE WITH OVERHEAD TRANSFORMER AND UNDERGROUND SERVICE, COORDINATE LOCATION AND ROUGH-IN REQUIREMENTS WITH CPS.

ELECTRIC SERVICE CONNECTION POINT. COORDINATE LOCATION AND ROUGH-IN REQUIREMENTS WITH ELECTRIC UTILITY.



NOTE:
COORDINATE SERVICE REQUIREMENTS WITH ELECTRIC UTILITY PROVIDER. COORDINATE LOCATION OF SERVICE TRANSFORMER, PROVIDE TRANSFORMER PAD, PRIMARY CONDUITS, SECONDARY CONDUITS AND CONDUCTORS AND ANY ADDITIONAL ROUGH-IN AS REQUIRED BY THE ELECTRIC UTILITY PROVIDER. COORDINATE WITH ELECTRIC UTILITY.

EXTEND 2" NMC TO CATV CONNECTION POINT AND 2" NMC TO TELEPHONE SERVICE CONNECTION POINT. COORDINATE LOCATION & ROUGH-IN REQUIREMENTS WITH TELEPHONE AND CATV COMPANIES.

GAS METER, GENERAL CONTRACTOR COORDINATE REQUIREMENTS WITH GAS UTILITY. PROVIDE 4" SLEEVE AS REQUIRED FOR CROSSINGS.

GAS SERVICE, GC COORDINATE CONNECTION POINT AND REQUIREMENTS WITH GAS UTILITY

SEE CIVIL FOR SITE SANITARY LINE

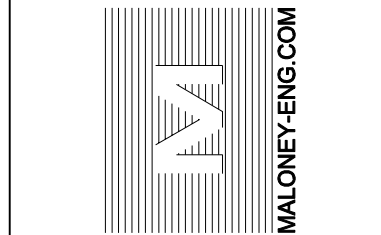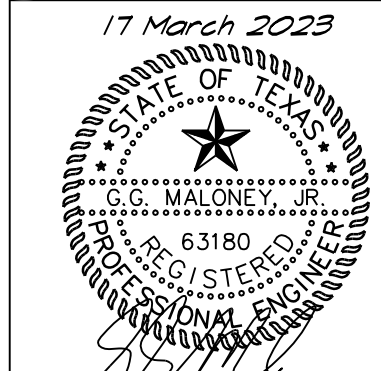



SITE MEP PLAN
Lion & Rose Restaurant
23110 West I-10
Lot 3 Dominion Creek
San Antonio, Texas 78257

DATE	DESCRIPTION	BY
4/17/23	MEP CHANGES	1
5/3/23	MEP CHANGES	2
5/3/23	City Elec Comments	3
10/2/23	Site revision	4

SCALE:
AS NOTED

PROJECT NO.
05-05-22

SHEET NO.
ME1.1

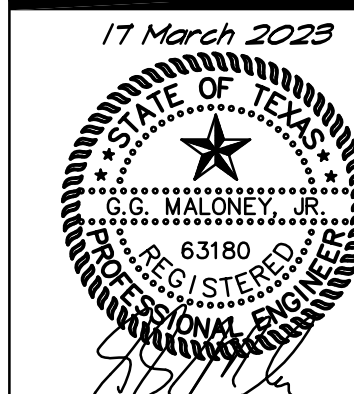
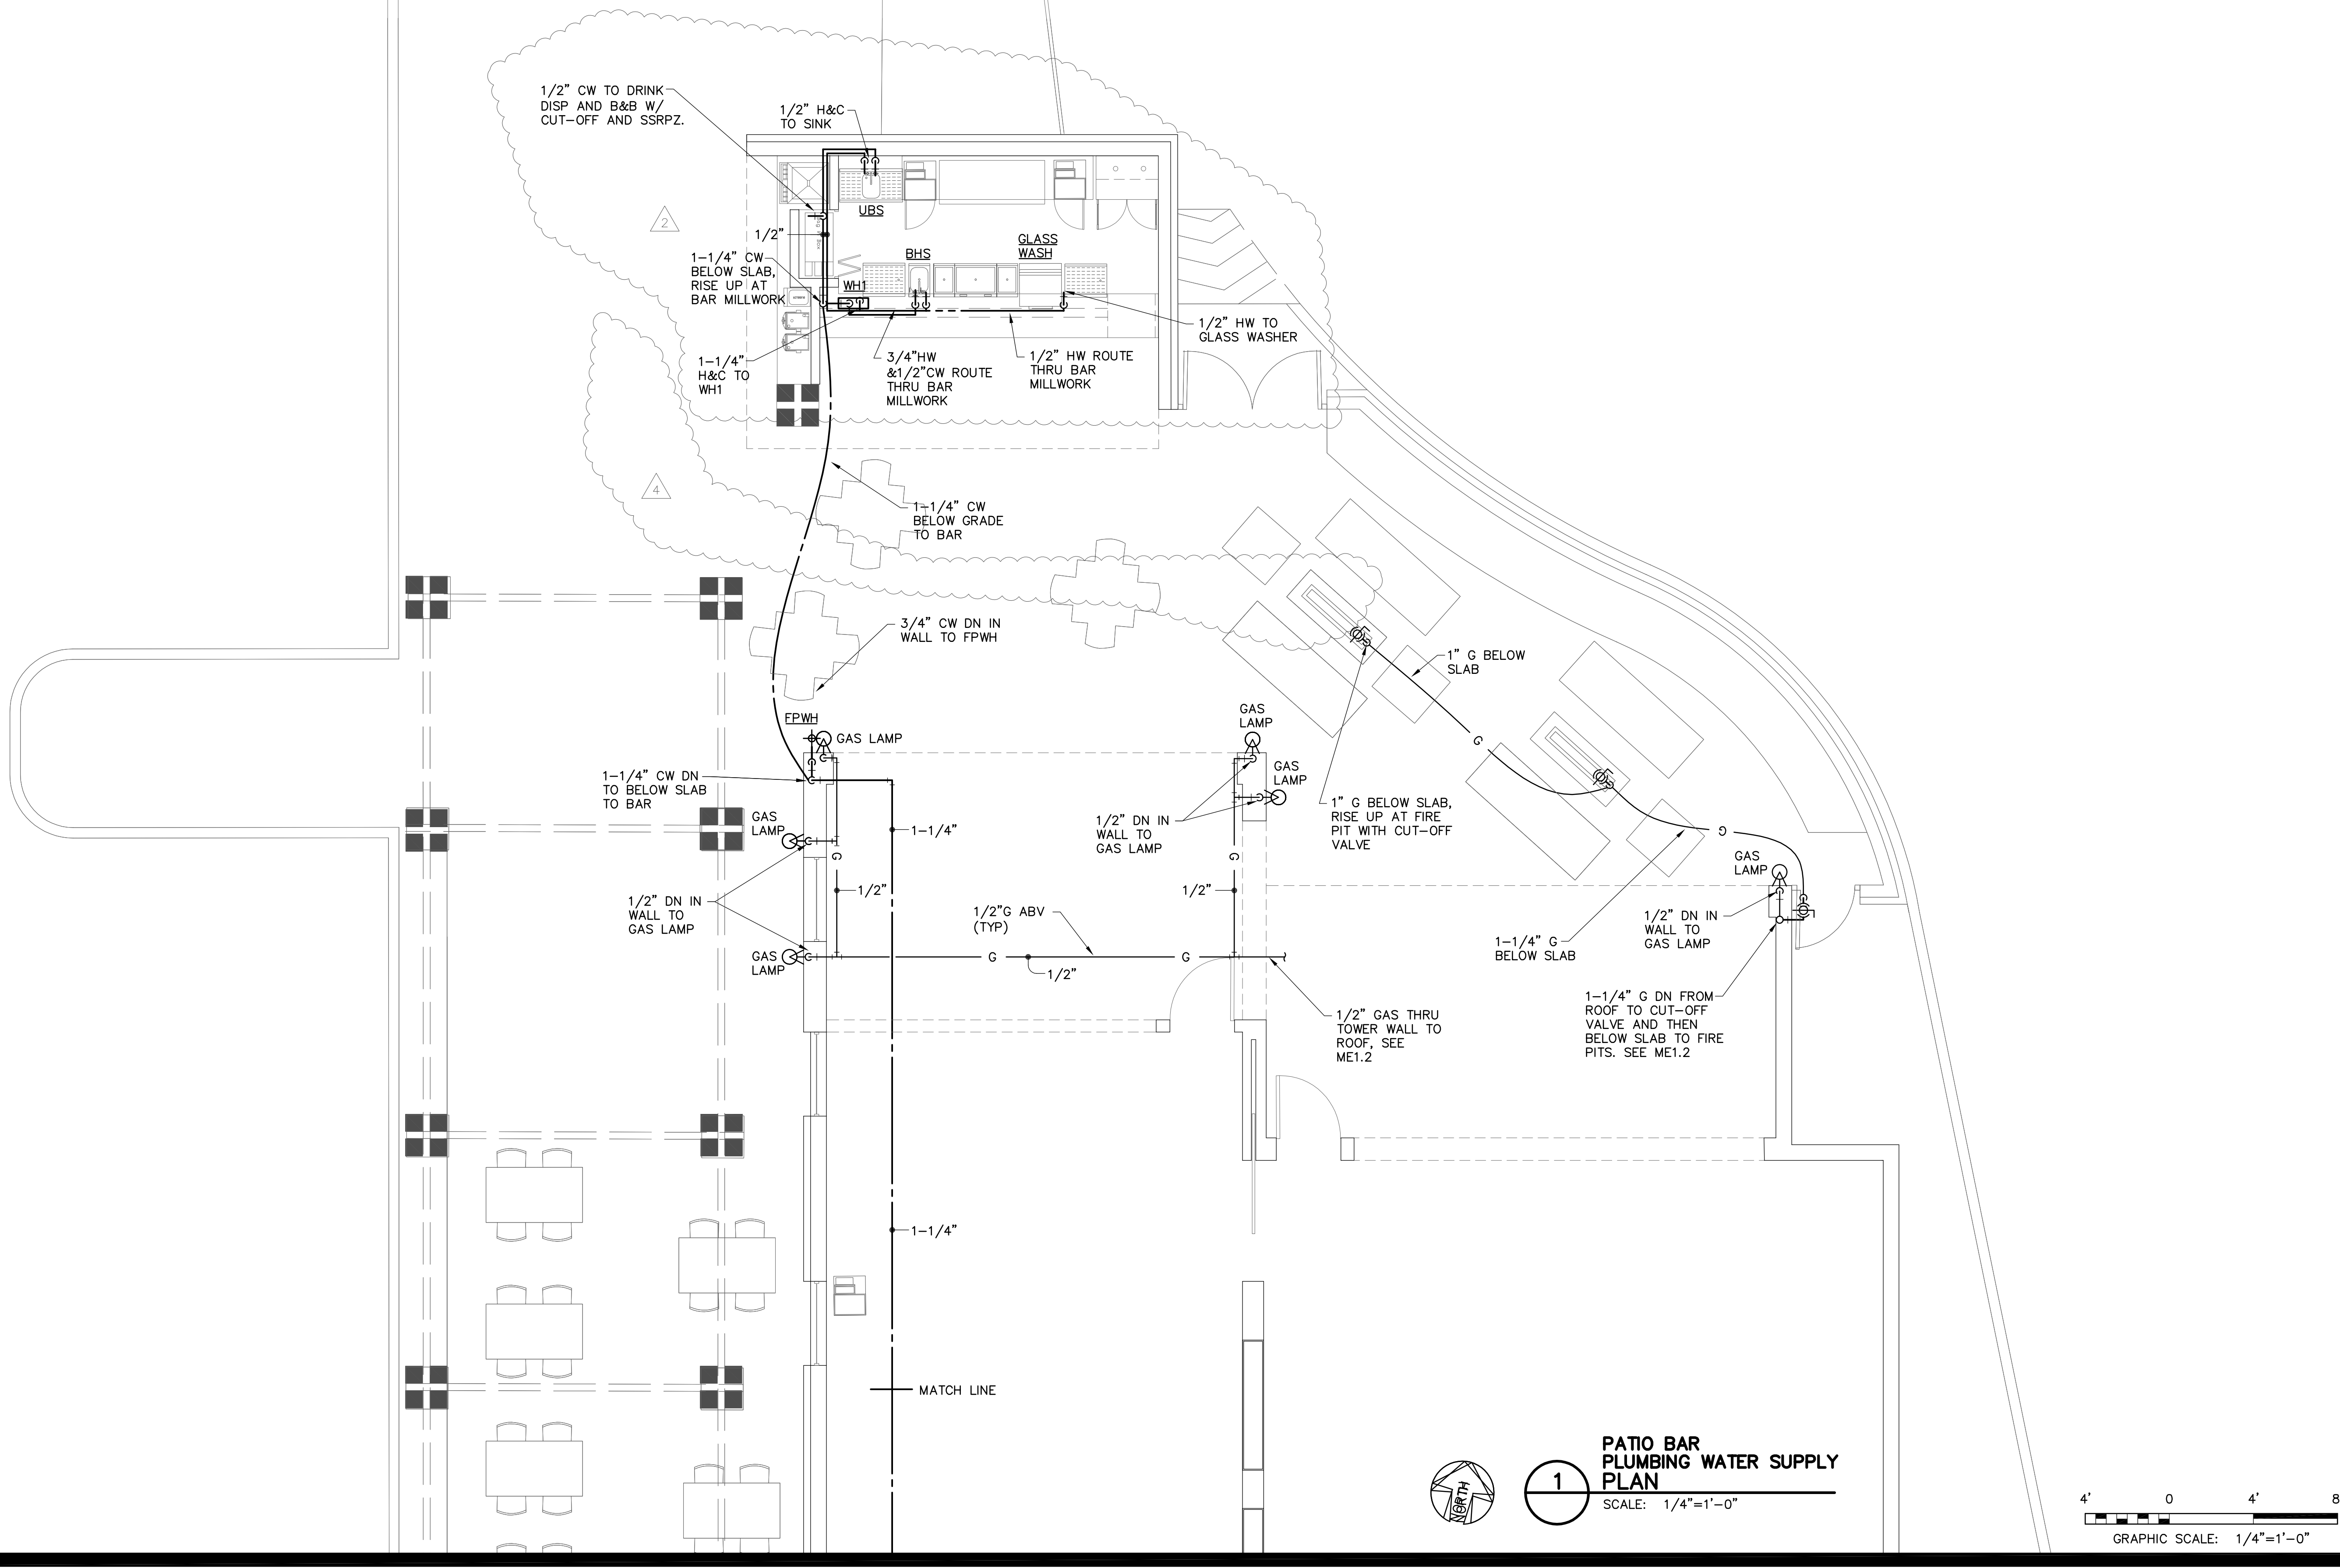


DATE	DESCRIPTION	BY
4/17/23	MEP CHANGES	1
5/3/23	MEP CHANGES	2
5/3/23	City Elec Comments	3
10/2/23	Site revision	4


SCALE:
AS NOTED


PROJECT NO.
05-05-22

SHEET NO.
P1.3

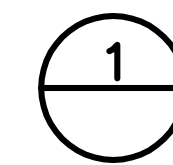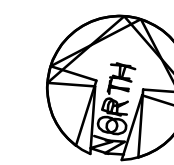


**PATIO BAR
PLUMBING WATER SUPPLY
PLAN**
SCALE: 1/4"=1'-0"

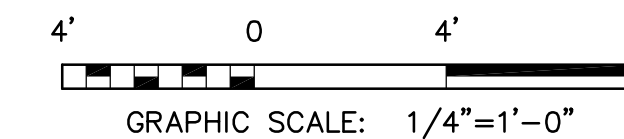


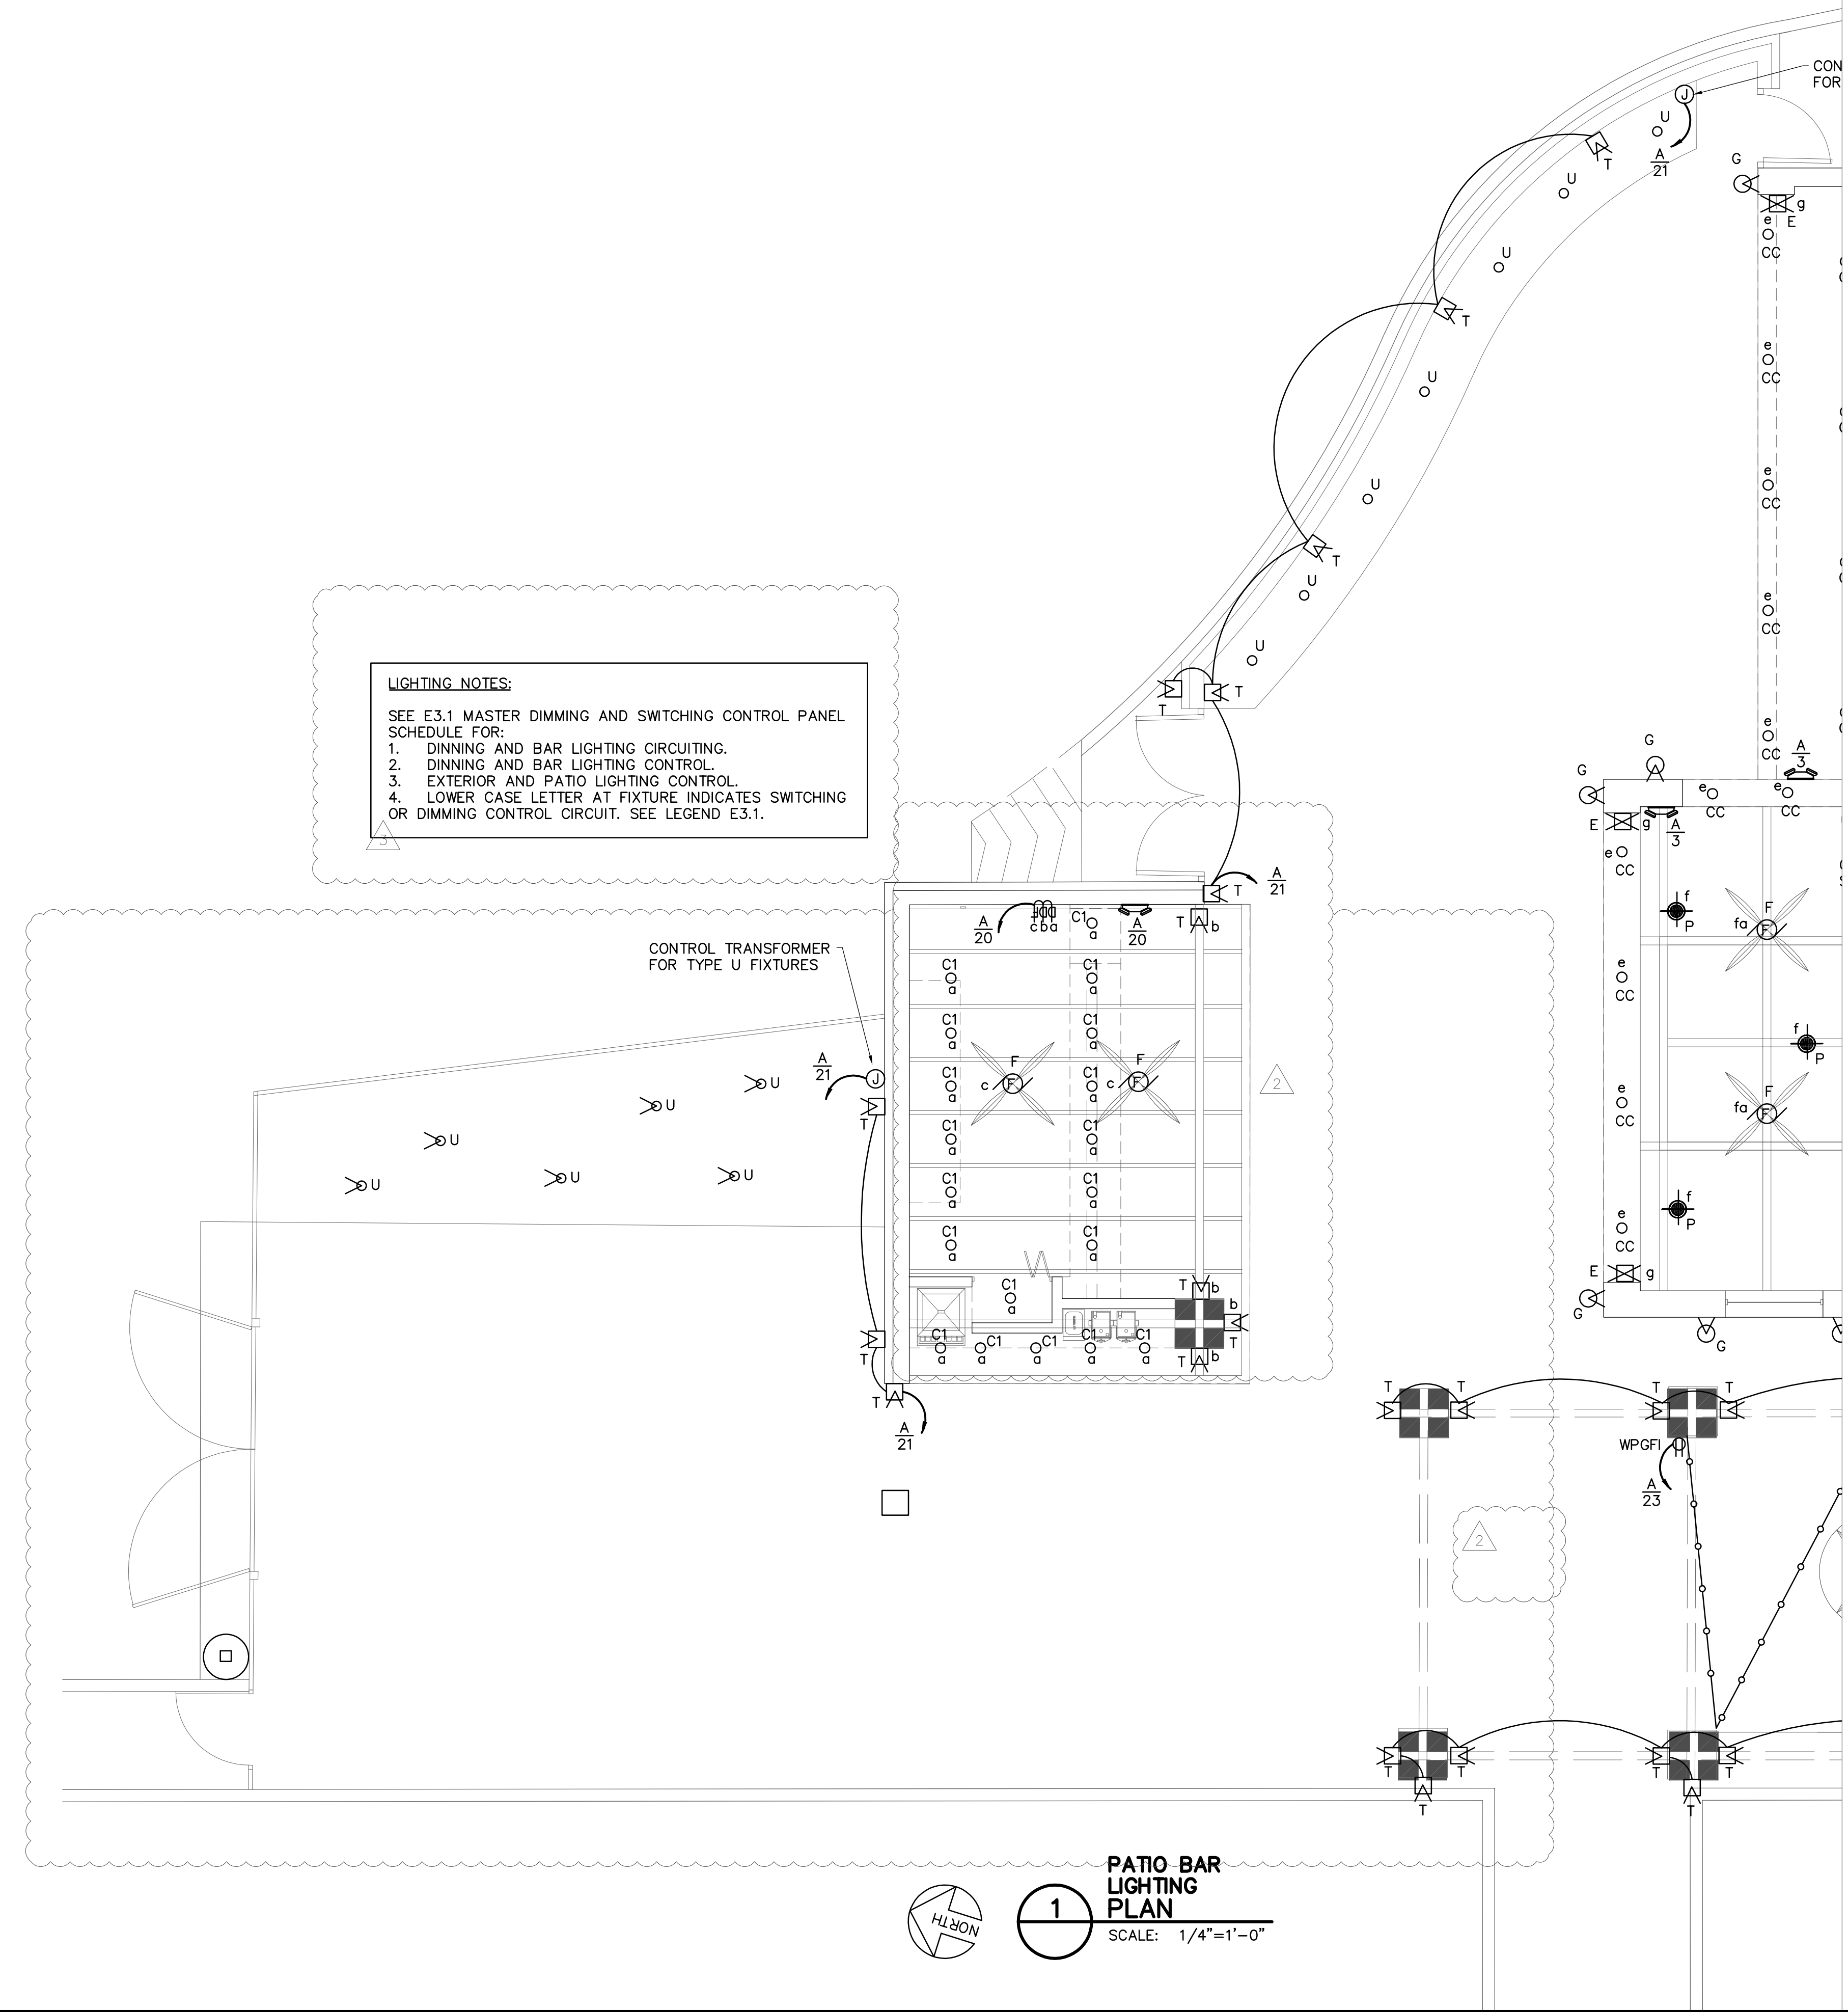



1 PATIO BAR LIGHTING PLAN
SCALE: 1/4"=1'-0"

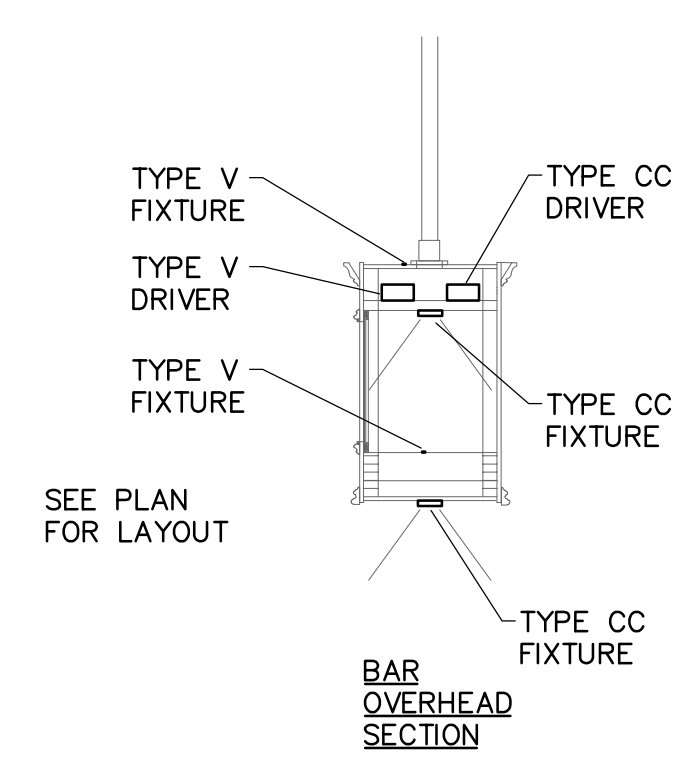

2 BAR OVERHEAD LIGHTING SECTION
SCALE: 1/2"=1'-0"

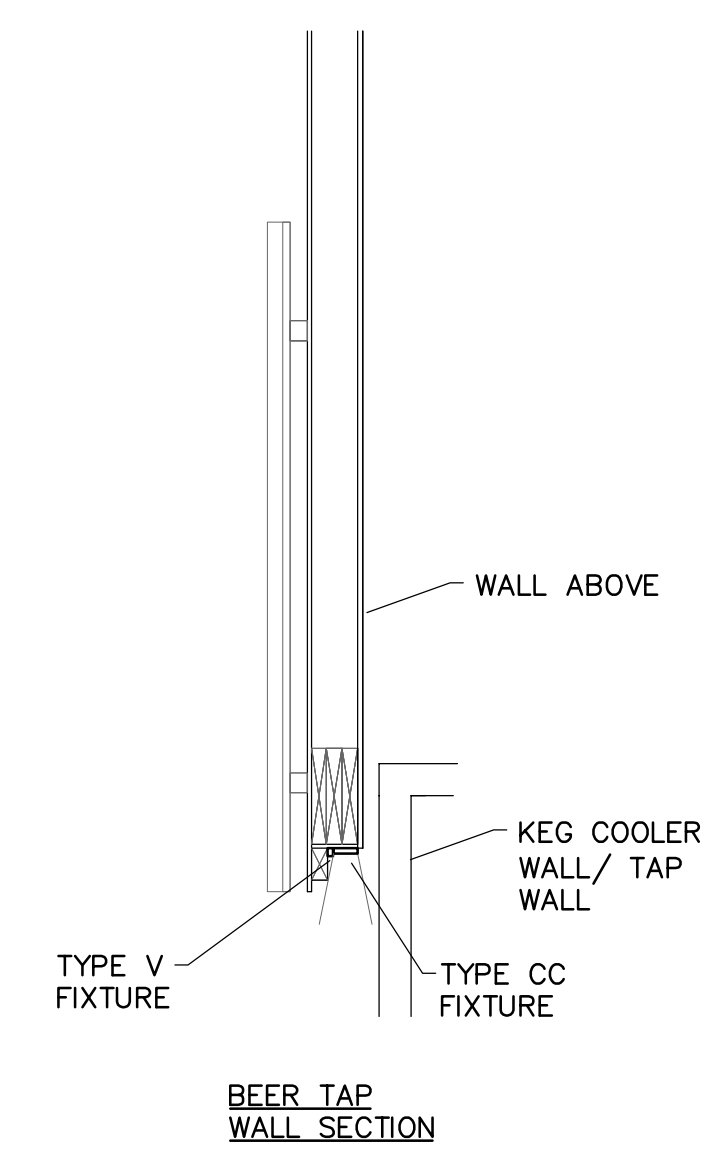

3 BEER TAP WALL LIGHTING SECTION
SCALE: 1/2"=1'-0"

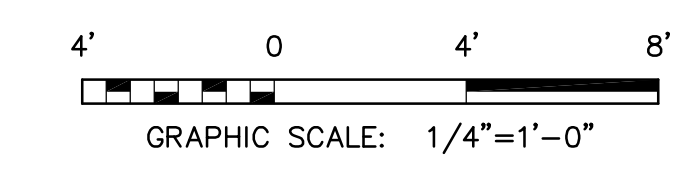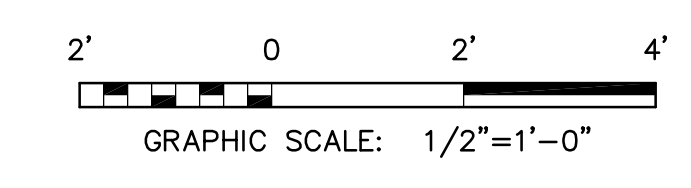


DATE	DESCRIPTION	BY
4/17/23	MEP CHANGES	1
5/3/23	MEP CHANGES	2
5/3/23	City Elec Comments	3
10/2/23	Site revision	4

SCALE:
AS NOTED

PROJECT NO.
05-05-22

SHEET NO.
E1.2

Oct 02, 2023 - 5:32pm
11-1511-E2.1-Electrical Plan.dwg

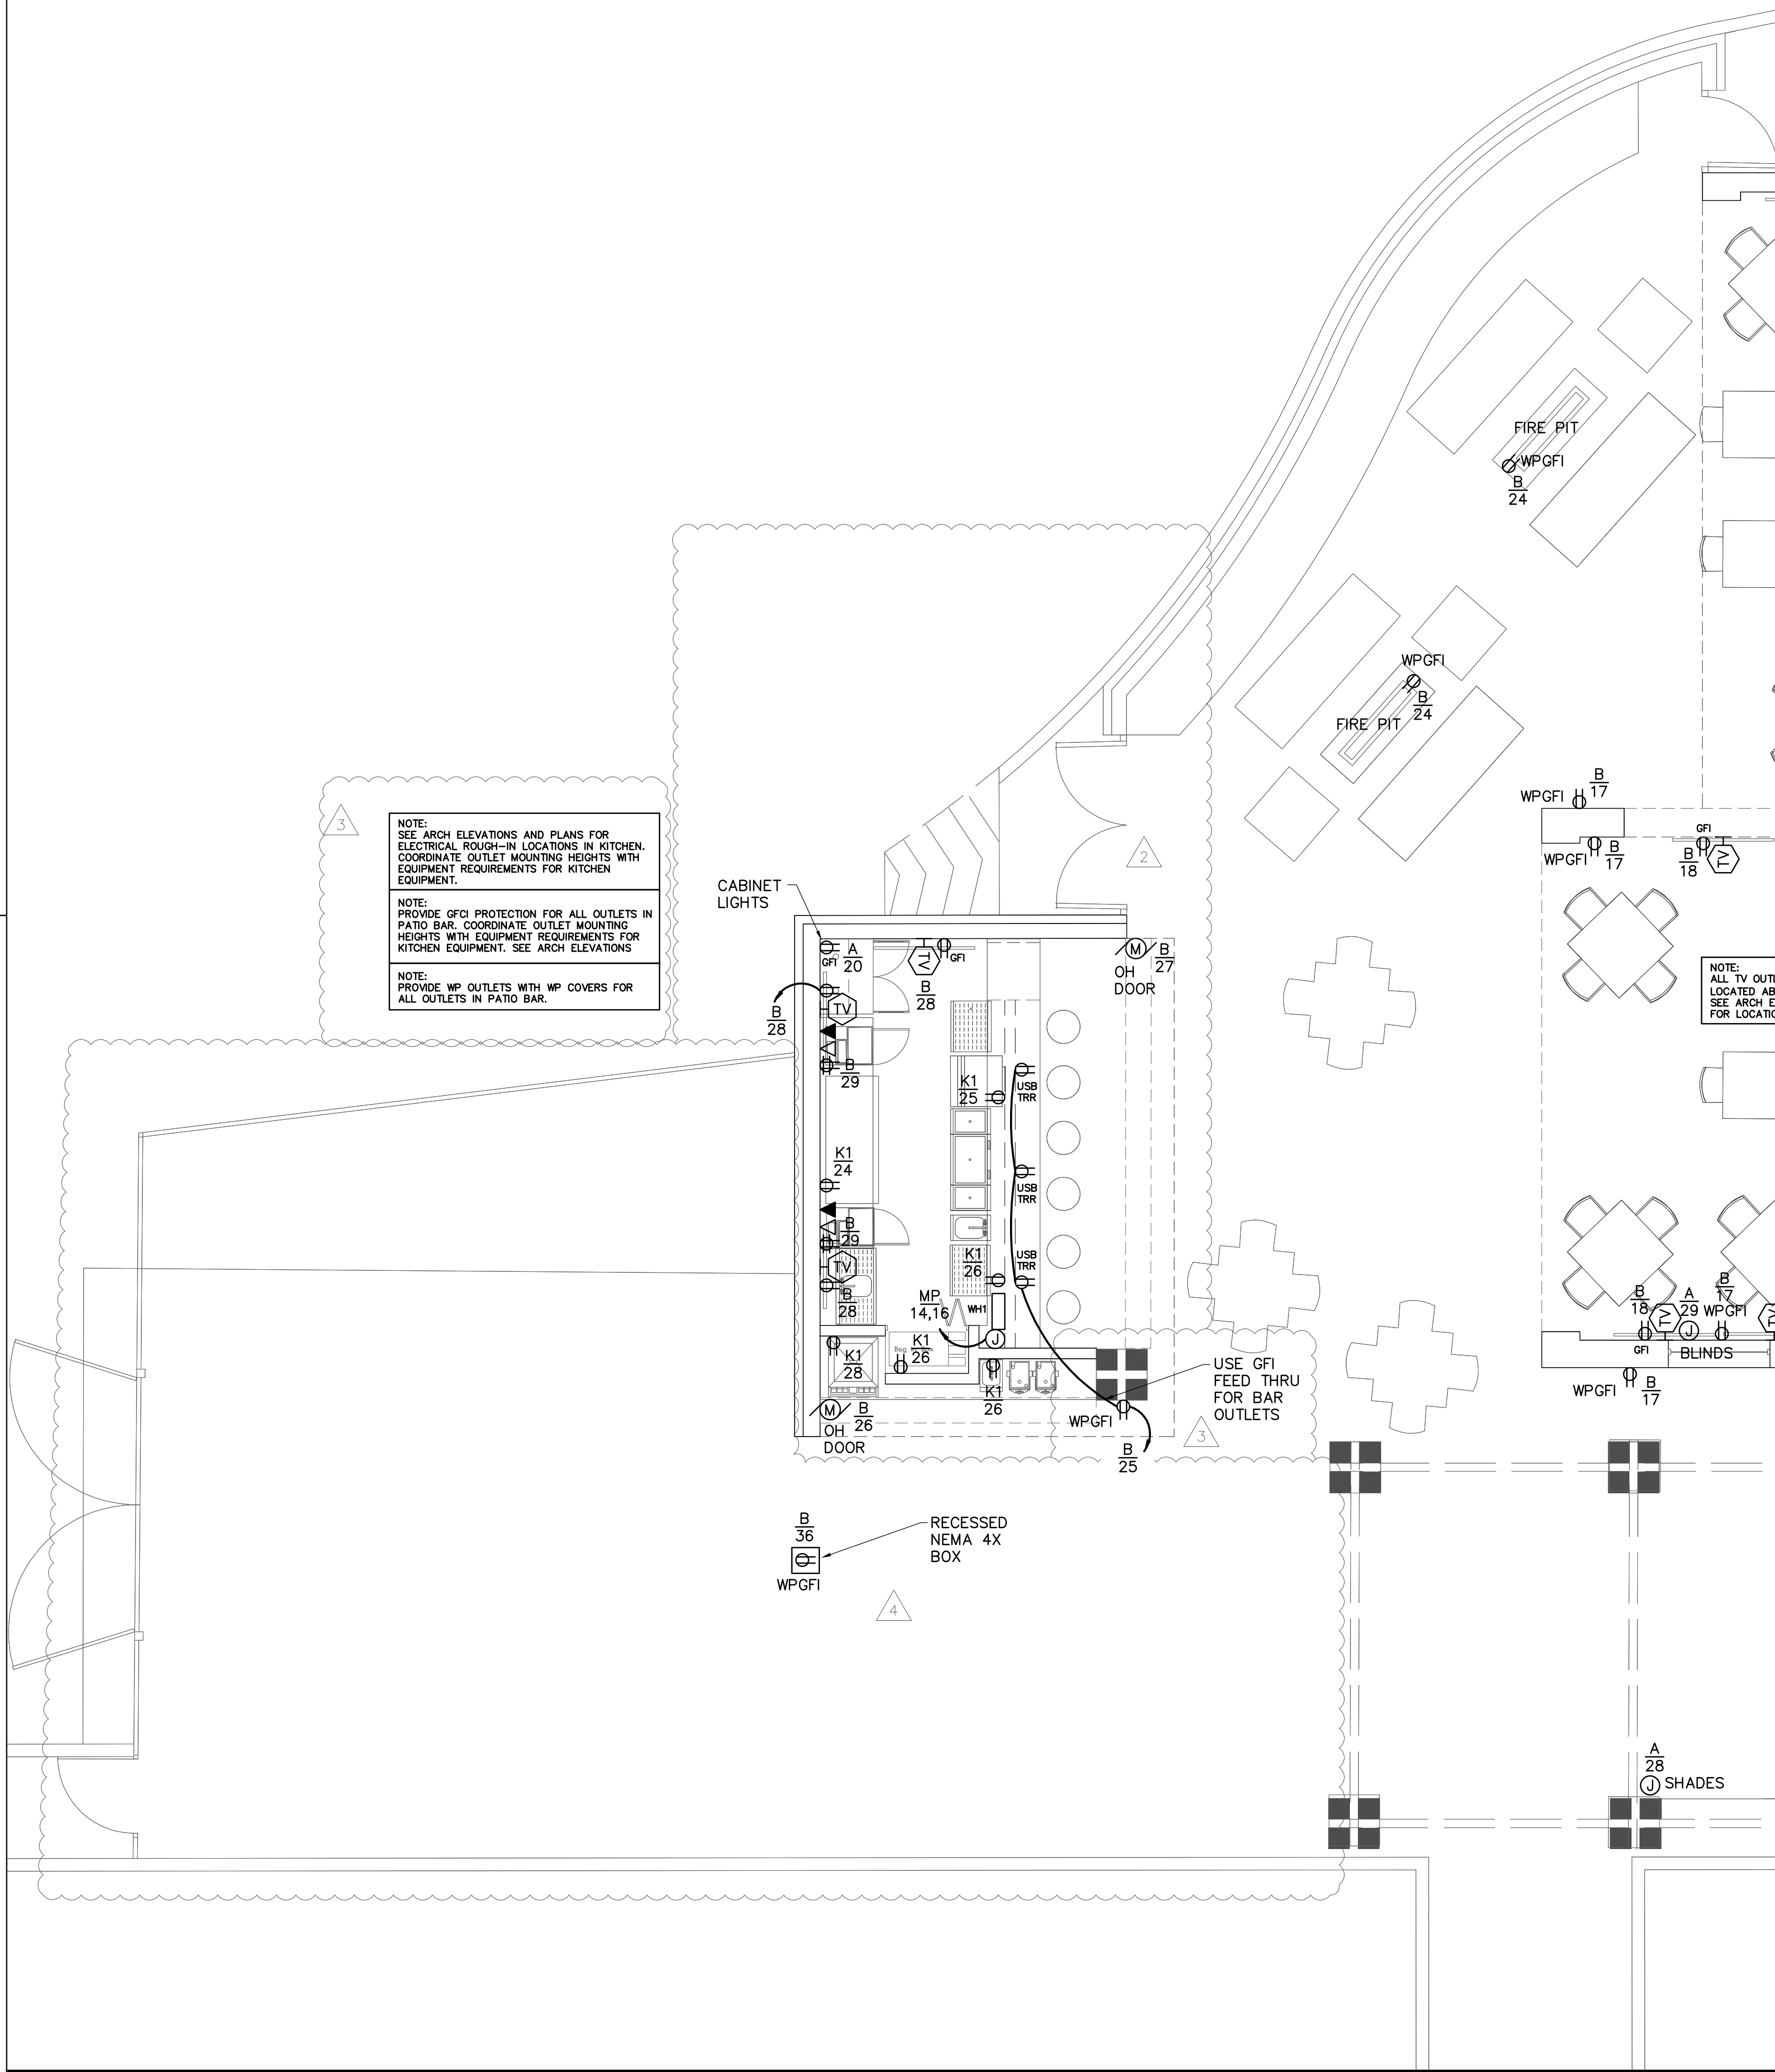

PATIO ELECTRICAL PLAN
1
SCALE: 1/4"=1'-0"


NORTH

4' 0 4' 8'
GRAPHIC SCALE: 1/4"=1'-0"

MLA
MICHAEL LEGG ARCHITECTURE
Michael Gregory Legg
NCARB, AIA, RIBA, SACAP
26116 High Timber Pass
San Antonio, Texas 78290
ph: 214-414-4853
mlegg@mlaarchitecture.com

DRAWING COORDINATION
Architectural, Landscape, Civil, Structural, Mechanical and Electrical drawings are interrelated. General Contractor and all Sub Contractors shall review and coordinate the entire set of drawings and specifications.

THE SEAL APPEARING ON THIS DOCUMENT WAS AUTHORIZED BY G.G. MALONEY, JR., P.E. 63180 ON MAR 17, 2023. ALTERATION OF SEALED DOCUMENTS WITHOUT PROPER NOTIFICATION OF THE RESPONSIBLE ENGINEER IS AN OFFENSE UNDER THE TEXAS ENGINEERING PRACTICE ACT.

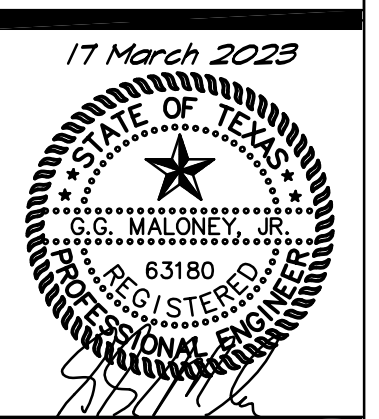

MALONEY ASSOCIATES
CONSULTING ENGINEERS, INC.
F-1400
1208 TRAILWOOD DR
HURST, TEXAS 76054
(817) 286-0383
MALONEY-ENG.COM

ELECTRICAL PLAN
Lion & Rose Restaurant
23110 West I-10
Lot 3 Dominion Creek
San Antonio, Texas 78257

DATE	DESCRIPTION	BY
4/17/23	MEP CHANGES	1
5/3/23	MEP CHANGES	2
5/3/23	City Elec Comments	3
10/2/23	Site revision	4

SCALE:
AS NOTED

PROJECT NO.
05-05-22

SHEET NO.
E2.2