FINISH SCHEDULE ADDITIONAL COMPONENTS FLAME SPREAD **NOTES** MANUFACTURER LOCATION ACOUSTICAL FELT HUSH ACOUSTICS APRICOT OPENWORKSTATION CEILING CORE: PANELING 106471 TITANIUM 50CM X 50CM OPEN WORKSTATIONS / OFFICES / CONFERENCE CARPET ASTM E 648, CLASS 1 PLASTIC LAMINATE FELIX RECEPTION DESK / BREAKROOM J0724 GRIGIO MILLWORK RIDGEWOOD VALLEY FORGE TEXTURE FINISH ELM 8231K-79 PLASTIC LAMINATE WILSONART RECEPTION WOOD SLATS EGGSHELL SNOWBOUND SW TYPICAL PAINT UNLESS NOTED PAINT OTHERWISE WILLIAMS BENJAMIN MOORE EGGSHELL REF. ELEVATIONS PAINT AFTER MIDNIGHT CSP-630 PAINT BENJAMIN MOORE EGGSHELL CITY SHADOW REF. ELEVATIONS CSP-60 BASE FOR ALL WALLS WITH TYPICAL PAINT RUBBER FLOORING | CENTAUR FLOOR | WORKOUT GYM RUBBER FLOORING TERRACOTTA 10 SILESTONE POLISHED DESERT SILVER RECEPTION DESK SOLID SURFACE SILESTONE SUEDE CHARCOAL BREAKROOM COUNTER SOAPSTONE PORCELAIN TILE CONCEPT LONDON ATHRACITE FIRST FLOOR TILE SURFACES PORCELAIN TILE CONCEPT HARMONY -SPA FLOOR TILE MATTE SURFACES MOMENTUM / LOUIS LIQUORICE REF. ELEVATIONS ASTM E 84, CLASS A WALLCOVERING LV-LU-14 WALLCOVERING CARNEGIE TACKABLE SURFACE AT ASTM E 84, CLASS A RECEPTION DESK WOOD FLOORING DUCHATEAU BREAKROOM FLOORING LUXETECH 20 COLLECTION WALL TILE HARMONY -SPA WALL TILE FINISH: NATURAL

BREAKROOM BACKSPLASH

GENERAL NOTES: FINISH

WALL TILE

SURFACES

A. NO SUBSTITUTIONS OF GRADE, QUALITY, OR MANUFACTURER SHALL BE ALLOWED WITHOUT WRITTEN APPROVAL FROM

RIBBED

STONESOURCE SEGMENTS - ICE (MATTE)

- B. REFER TO FINISH PLAN, REFLECTED CEILING PLAN, ELEVATIONS, AND DETAILS FOR ACCENT FINISH LOCATIONS,
- APPLICATION, AND TERMINATION. C. ALL FLOORING FINISH TRANSITIONS TO BE MADE AT CENTERLINE OF DOORS AND CASED OPENING FRAMES, UNLESS
- D. FLOORING TO HAVE ANTI-FRACTURE MEMBRANE APPLIED TO SUBFLOOR AT TILE LOCATIONS. E. LEVELING COMPOUND TO BEGIN SLOPE 4'-0" FROM EDGE OF TRANSITION STRIP. SLOPE NOT TO EXCEED 1/16" PER
- F. PAINT ALL EXPOSED CONDUIT AT UNDER-CABINET TASK LIGHTING TO MATCH CABINET FINISH. G. WALL TEXTURE TO BE "LIGHT ROLLER STIPPLE". CUT IN STIPPLE WITHIN 1/4" OF FRAMES, CORNERS, AND OTHER ITEMS. H. SURFACES WHICH ARE TO RECEIVE FINISHES ARE TO BE CLEAN, TRUE, AND FREE FROM IRREGULARITIES. CONTRACTOR TO SUBMIT TWO SAMPLES OF EACH FINISH TO ARCHITECT FOR APPROVAL. SUBMITTALS TO BE IDENTIFIED WITH FINISH CODE, NAME, DATE, NUMBER, FORMULA, SHEEN, AND TEXTURE AS REQUIRED. CONTRACTOR
- TO PLACE FULL ORDER ONLY AFTER WRITTEN APPROVAL OF ACCEPTANCE IS RECEIVED. GENERAL CONTRACTOR TO ALLOW ADEQUATE TIME FOR REVIEW AND RE-SUBMITTAL AS REQUIRED. J. PROVIDE 8' X 8' (MINIMUM) MOCK-UP OF EACH WALL PAINT ON-SITE WITH FINAL LIGHTING FOR ARCHITECT AND TENANT'S
- K. CARPET SHALL LAY IN SAME DIRECTION, UNLESS OTHERWISE SHOWN. CARPET TO RECEIVE A MINIMUM OF SEAMS WITH NO CROSS-JOINTS. AVOID SEAMING NEAR DOORS AND CORNERS. CONTRACTOR SHALL PROVIDE TWO COPIES OF SEAMING SUBMITTALS TO ARCHITECT FOR APPROVAL PRIOR TO PLACING ORDER. CARPET SHALL BE TRIMMED EVENLY AND NEATLY FOR A TIGHT FIT. FINAL INSTALLATION SHALL BE FREE FROM RIPPLES AND PUNCTURES AND PER
- MANUFACTURER'S AND INDUSTRY STANDARDS. REFER TO MANUFACTURER'S INSTRUCTION FOR TEMPERATURE OF SURFACES TO BE PAINTED AND OF SURROUNDING AIR. DO NOT APPLY MATERIALS WHEN RELATIVE HUMIDITY EXCEEDS 85% AND DO NOT APPLY TO DAMP OR WET
- M. ALL CARPETED AREAS TO BE CLEANED AND VACUUMED PRIOR TO FINAL INSPECTION. ALL VCT, WOOD, TILE, STONE, SEALED CONCRETE, OR OTHER HARD SURFACE FLOOR FINISHES TO BE CLEANED AND WAXED PER MANUFACTURER'S RECOMMENDATIONS PRIOR TO FINAL INSPECTION.
- N. PAINT ALL SIDE EDGES OF CUT CEILING TILES TO MATCH FINISH FACE. O. PROVIDE EPOXY GROUT AT ALL WET LOCATIONS, REFER TO FINISH SCHEDULE FOR COLOR
- P. ALL FLOORS TO BE <u>CPT-1</u>, UNLESS NOTED OTHERWISE.
 Q. ALL WALLS TO BE <u>P-1</u>, UNLESS NOTED OTHERWISE.
 R. ALL BASE TO BE <u>RB-1</u>, UNLESS NOTED OTHERWISE.

KEYED NOTES - FINISH PLAN


1 HELLO I'M A FINISH NOTE

PLACE ME INSIDE OF YOUR ACTIVE PLAN VIEW, DUPLICATE AND RENAME TO MAKE ADDITIONAL, AND THEN DELETE THIS NOTE

TYPICAL KEYED NOTES. COPY AND PASTE US IF NEEDED.

- START POINT OF TILE, THIS LOCATION.
 FINISH TRANSITION TO ALIGN WITH FACE OF COLUMNS, TYP.
- THIS WALL TO RECEIVE SPECIAL FINISH OR GRAPHICS, RE: ELEVATIONS. REFER TO FLOOR PLAN FOR WALL FINISHING REQUIREMENTS. PAINT TENANT SIDE OF BUILDING DOOR AND FRAME, P-1.

FINISH PLAN - LV 02

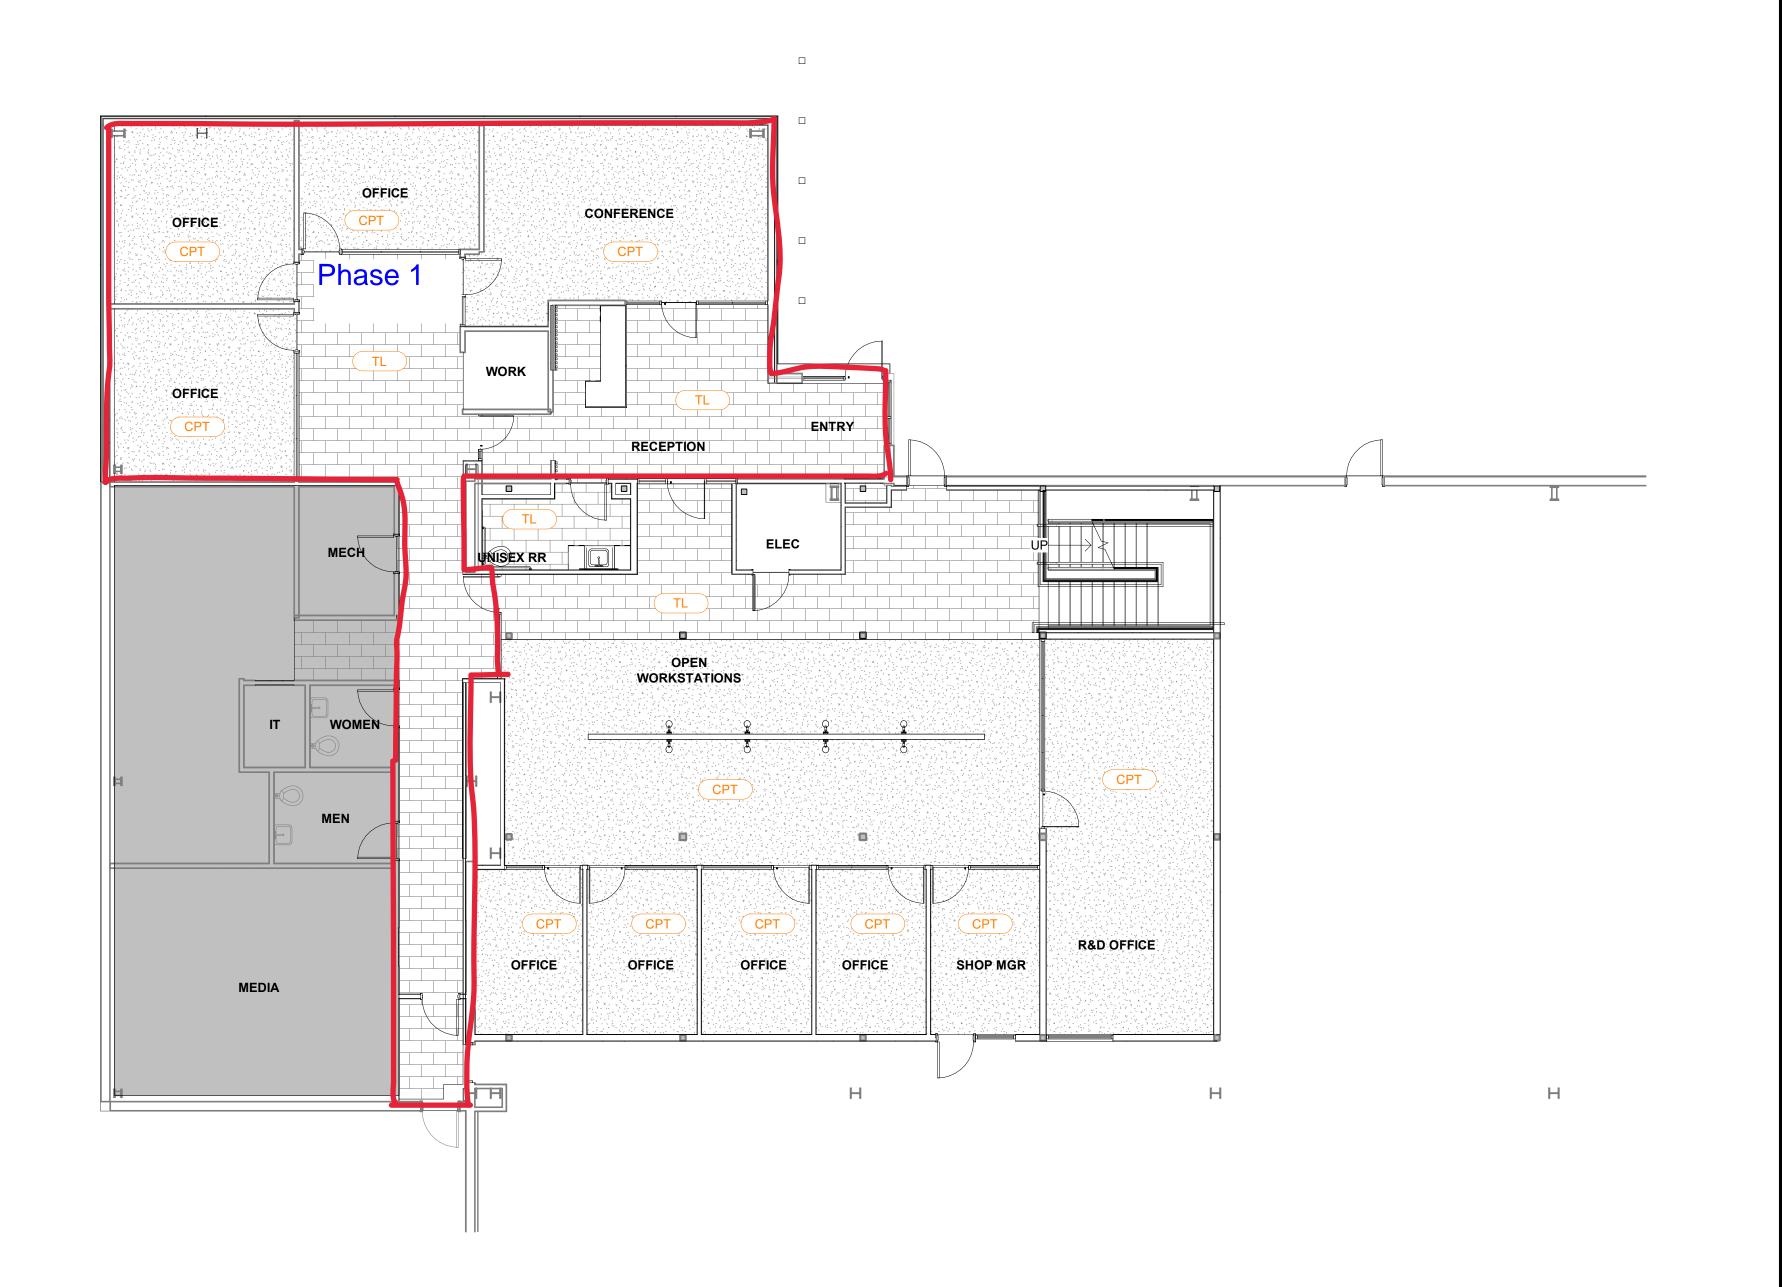

ISSUE FOR PERMIT

.0

sign

MIRA SAFETY

1713 Hur Industrial Blvd

Cedar Park, TX 78613

23-01-014 Project Number Drawn By Checked By

FINISH PLAN - LV 01