

Texas Optical Design Concept

Laura Cisneros | Interior Designer
Cell: 801.698.1414



SPACES DESIGNED
INTERIOR DESIGN



Floorplan




Retail Area Rendering

Project: Texas Optical
Designer: Laura Cisneros



Retail Area Rendering


Project: Texas Optical
Designer: Laura Cisneros

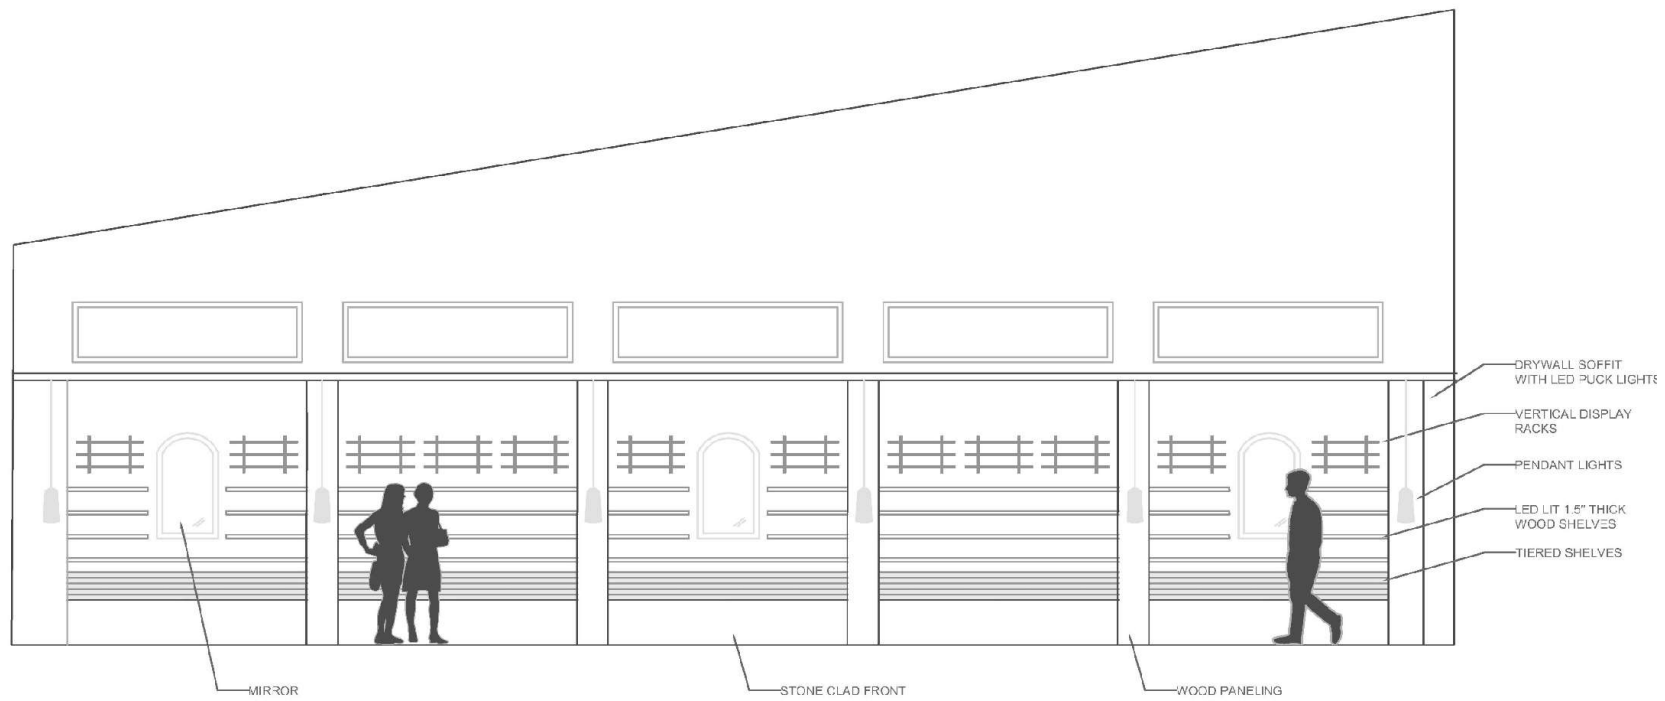


Proposed Materials

Display Wall


Project: Texas Optical
 Designer: Laura Cisneros

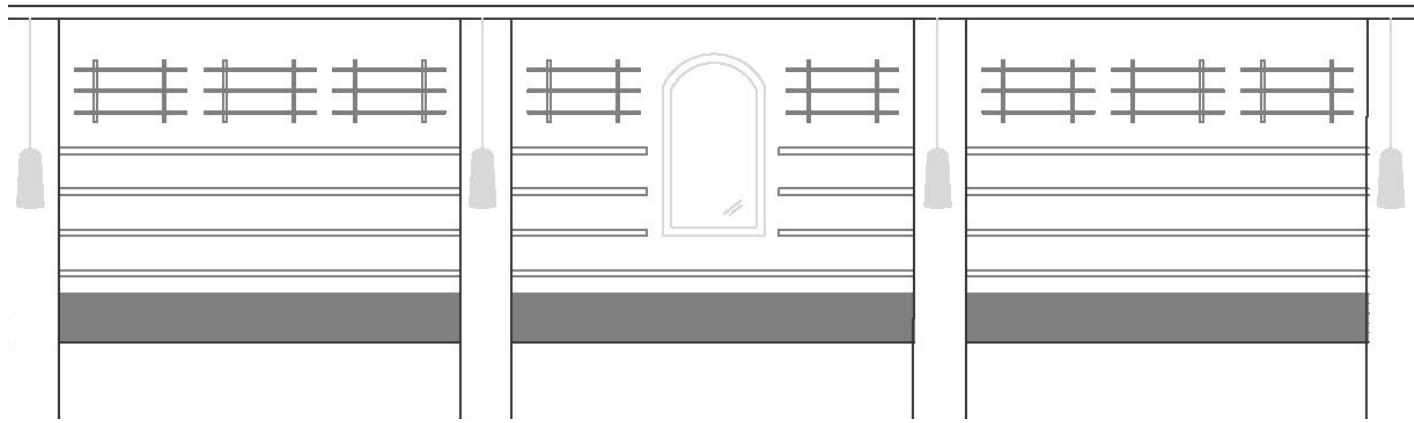

Option AA – **Displays 1,251 glasses** (Mirror on every other case)
 Top Shelf at 63" AFF; Bottom Shelf at 18" AFF + Racks going to 72" AFF

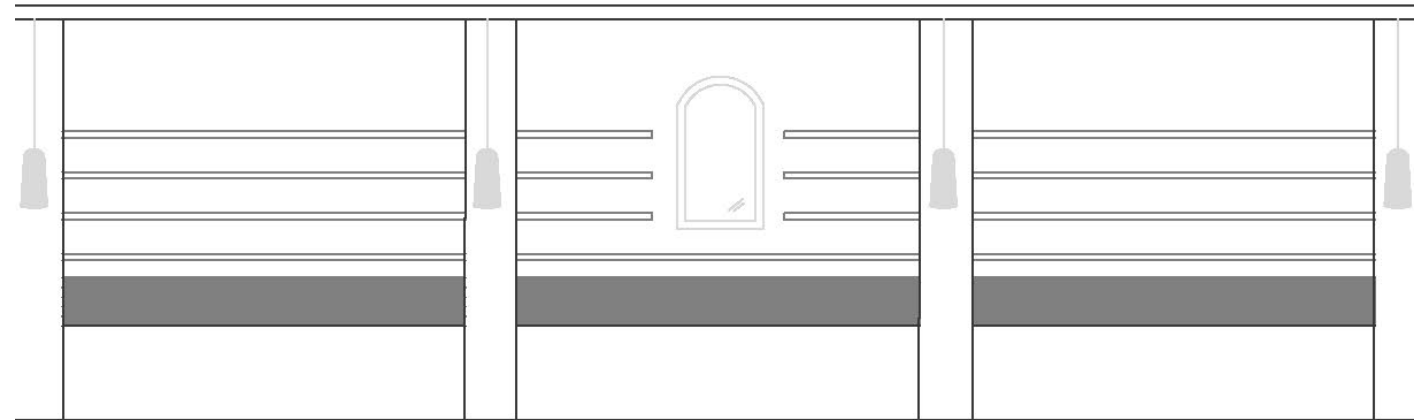

Option BB – **Displays 1,065 glasses** (Mirror on every other case)
 Top Shelf at 67" AFF; Bottom Shelf at 20" AFF

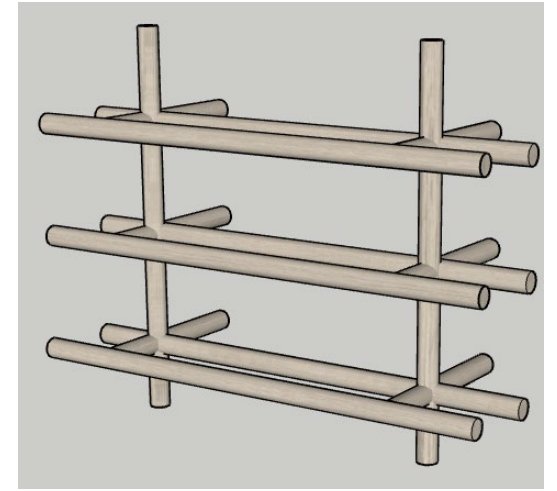

Wall Racks Concept Sketch


All Options
 Comfortable Reach:
 25.5" – 59" AFF



Tiered Shelves Example

Display Wall Concept - Shelving

Project: Texas Optical
 Designer: Laura Cisneros

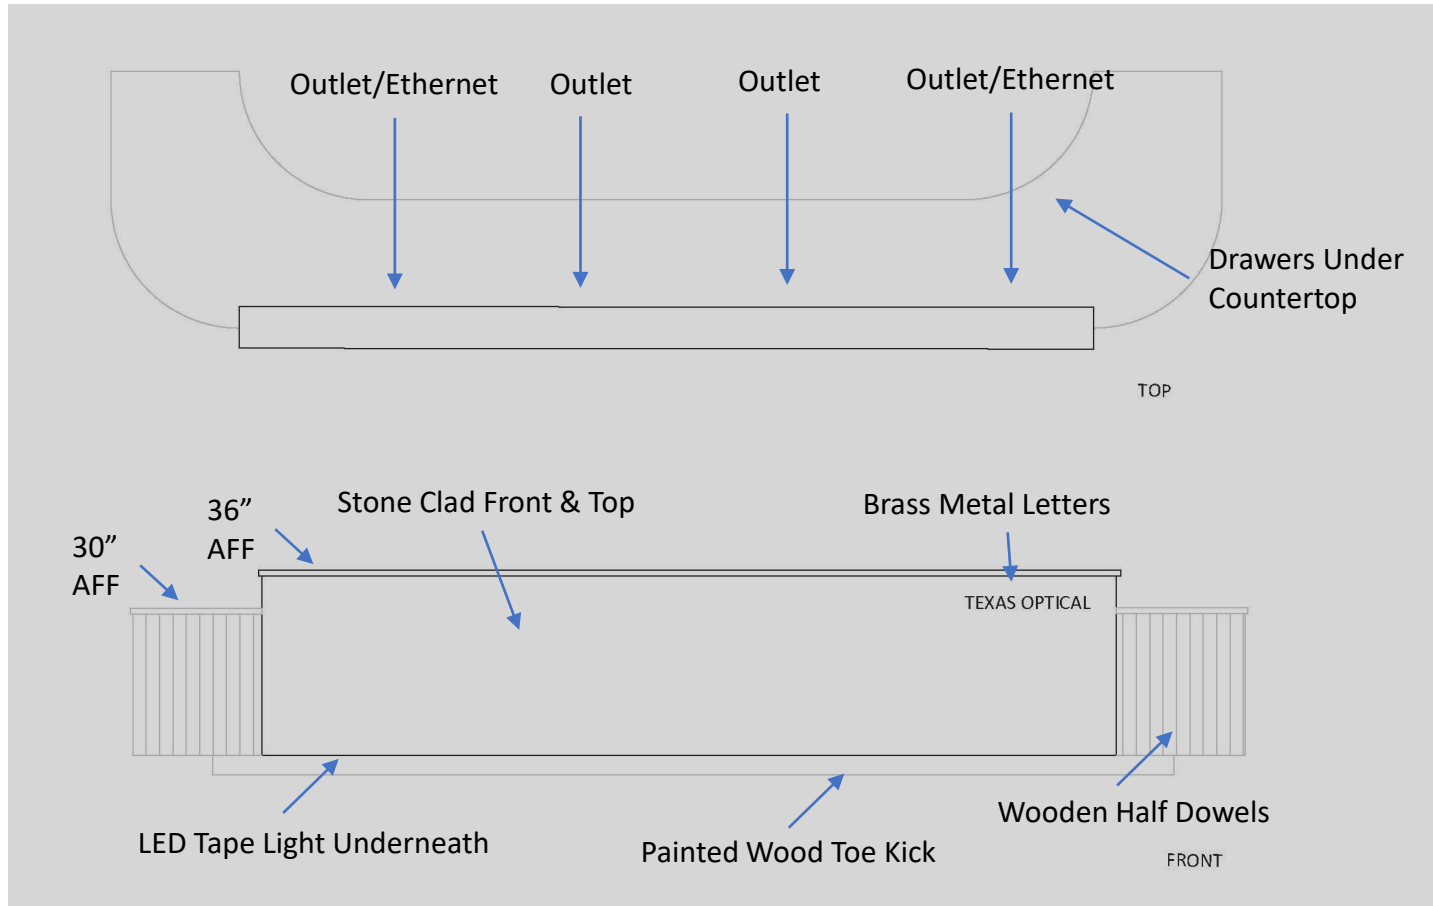

Concept Sketch





Proposed Materials

Inspiration Image





Reception Desk Concept

Project: Texas Optical
 Designer: Laura Cisneros

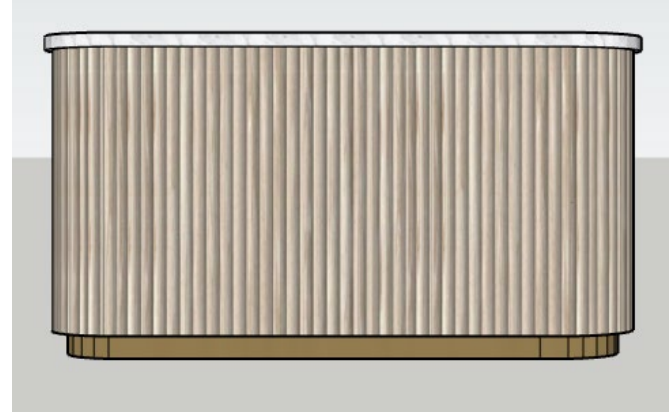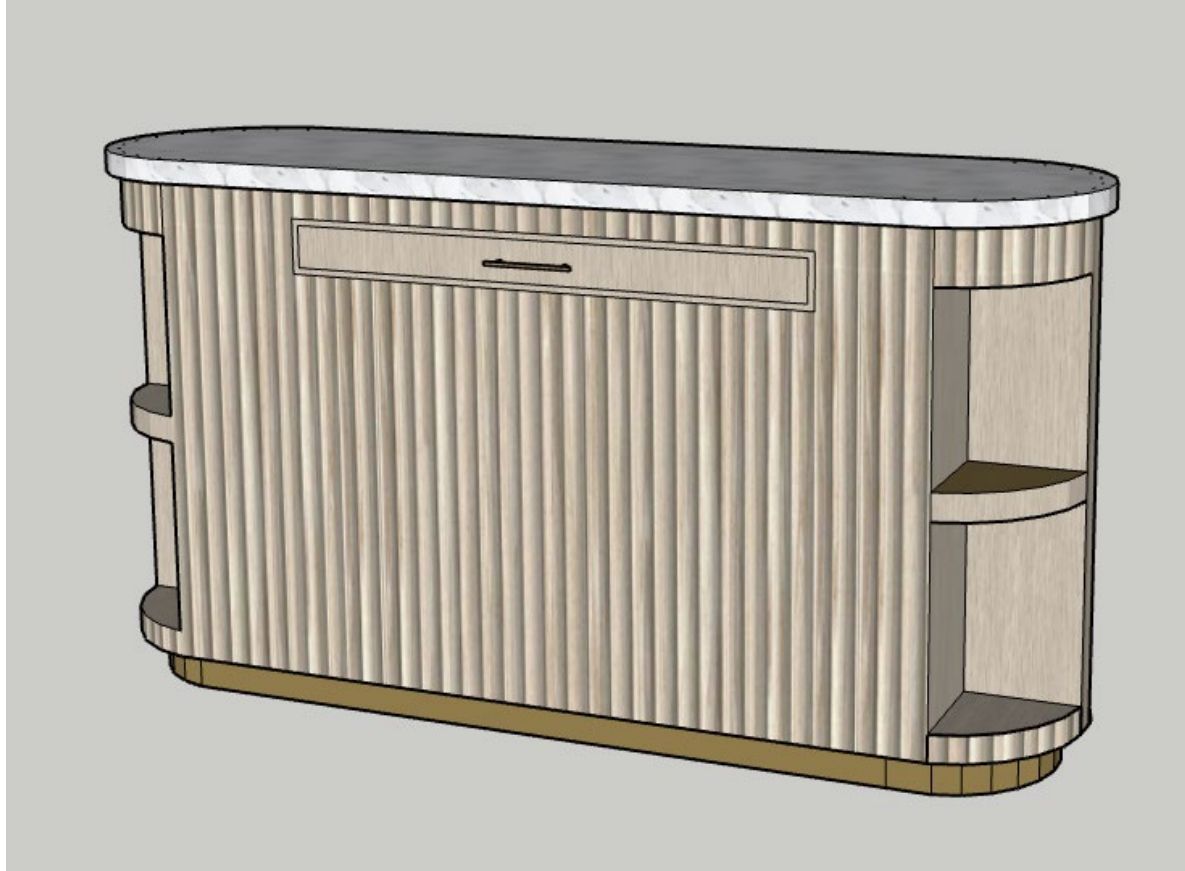

Concept Sketch

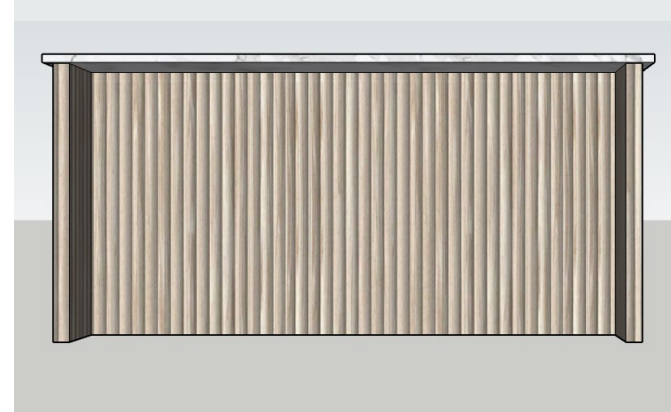
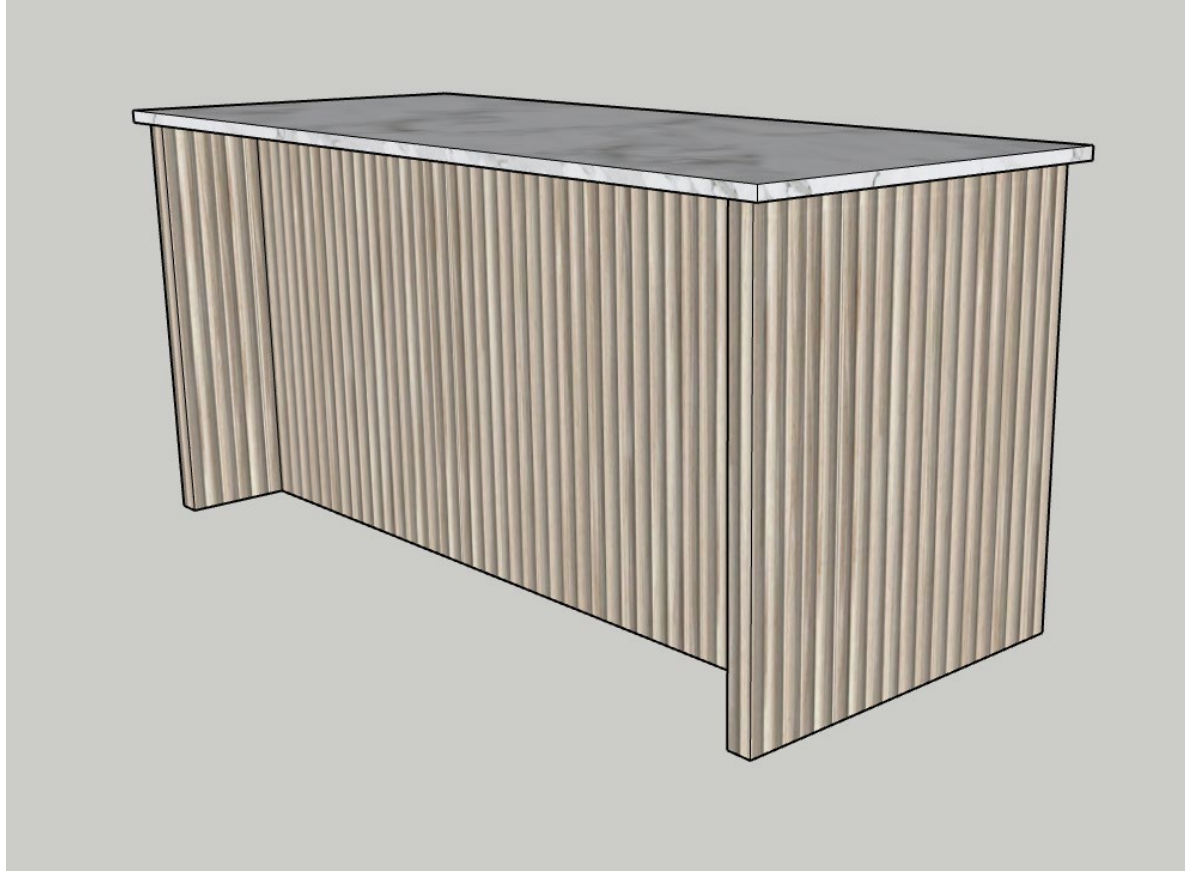


Concept Sketch



Waiting Area Concept

Project: Texas Optical
Designer: Laura Cisneros

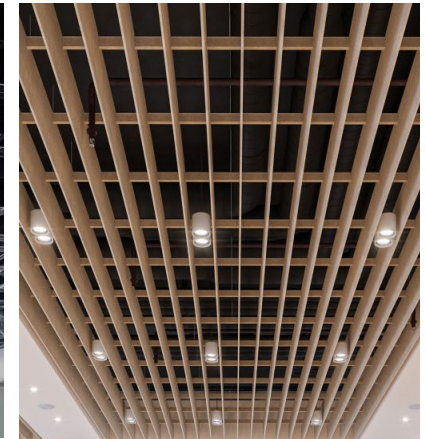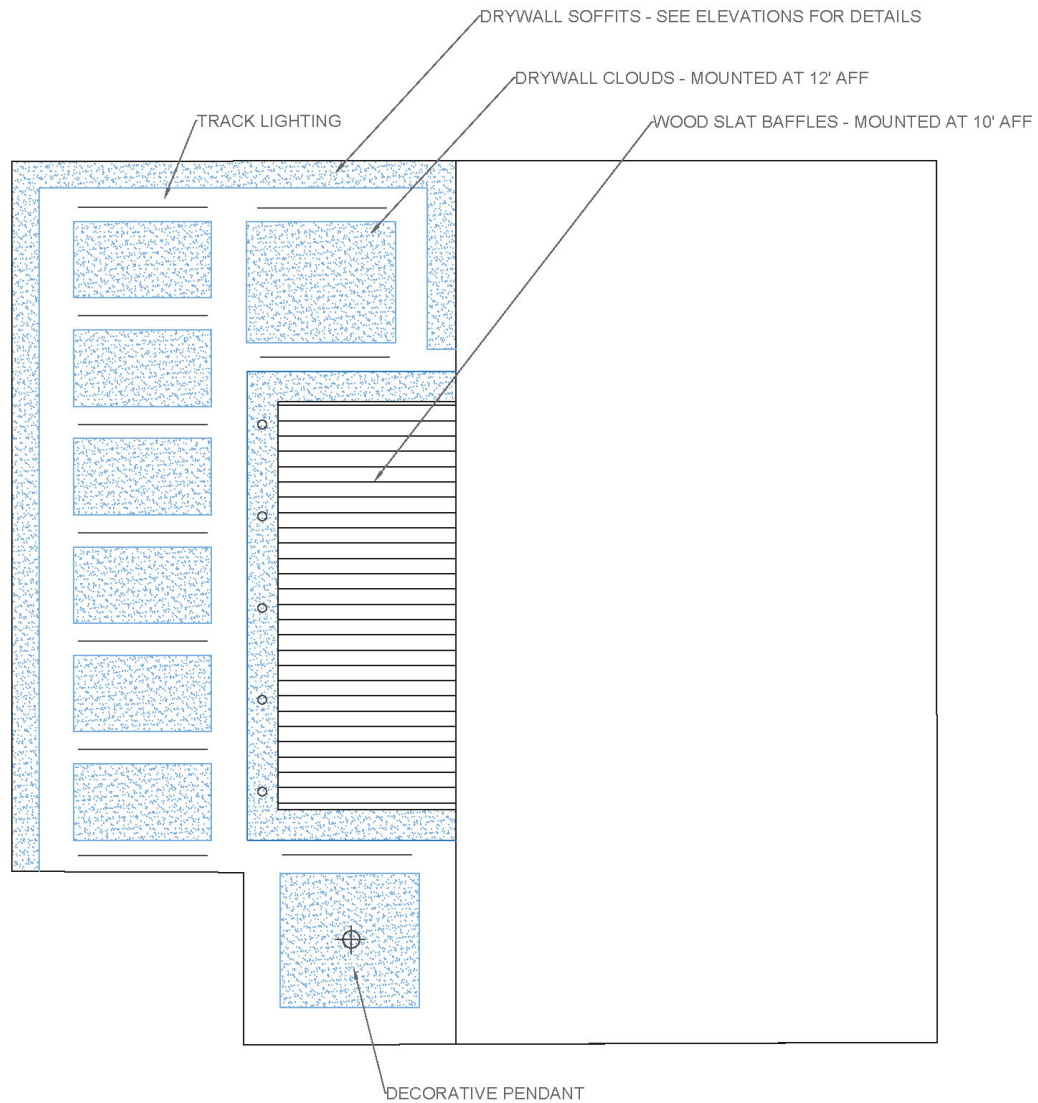


Ceiling Layout


Inspiration Images

Ceiling Concept


Project: Texas Optical
 Designer: Laura Cisneros

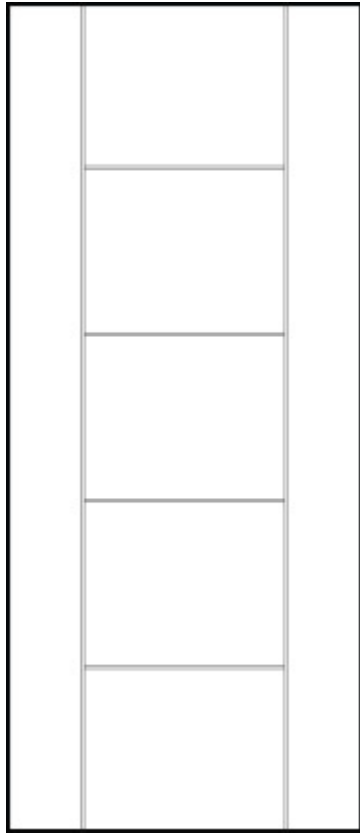

Selected
Private Doors

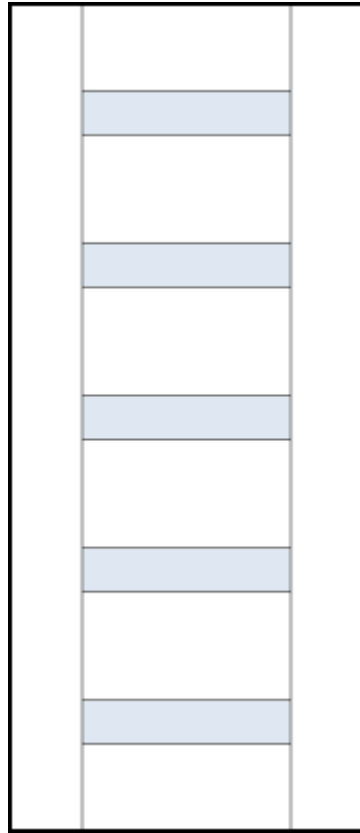


Selected
Exam Doors

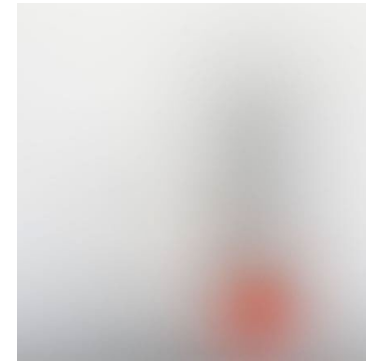

Glass
Frosted Glass



Option A
Front Door

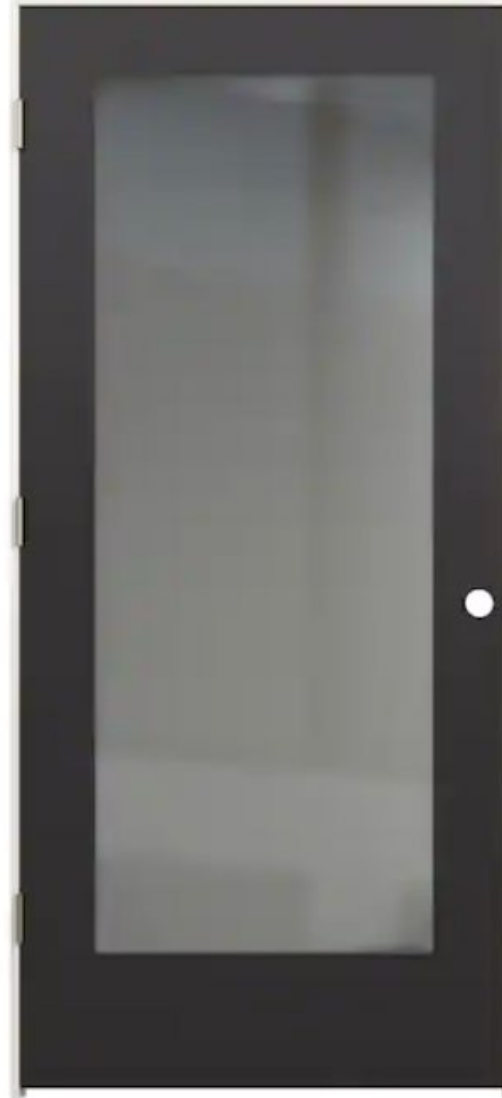

Option B
Front Door



Refrigerator
Samsung 29" W
Ice Maker



Faucet
Delta Matte Black



Microwave
Whirlpool 30" W



Sink
Composite 24" W
Garbage Disposal Added



Lab - Faucet
Stainless



Exam/Prep - Faucet
Delta Matte Black



Restroom - Faucet
Moen Brass - Touchless



Lab - Sink
Stainless 15" W




Exam/Prep - Sink
Porcelain 17" W




Restroom - Sink
Ceramic 21" W




Restroom - Dryer
Energy Efficient

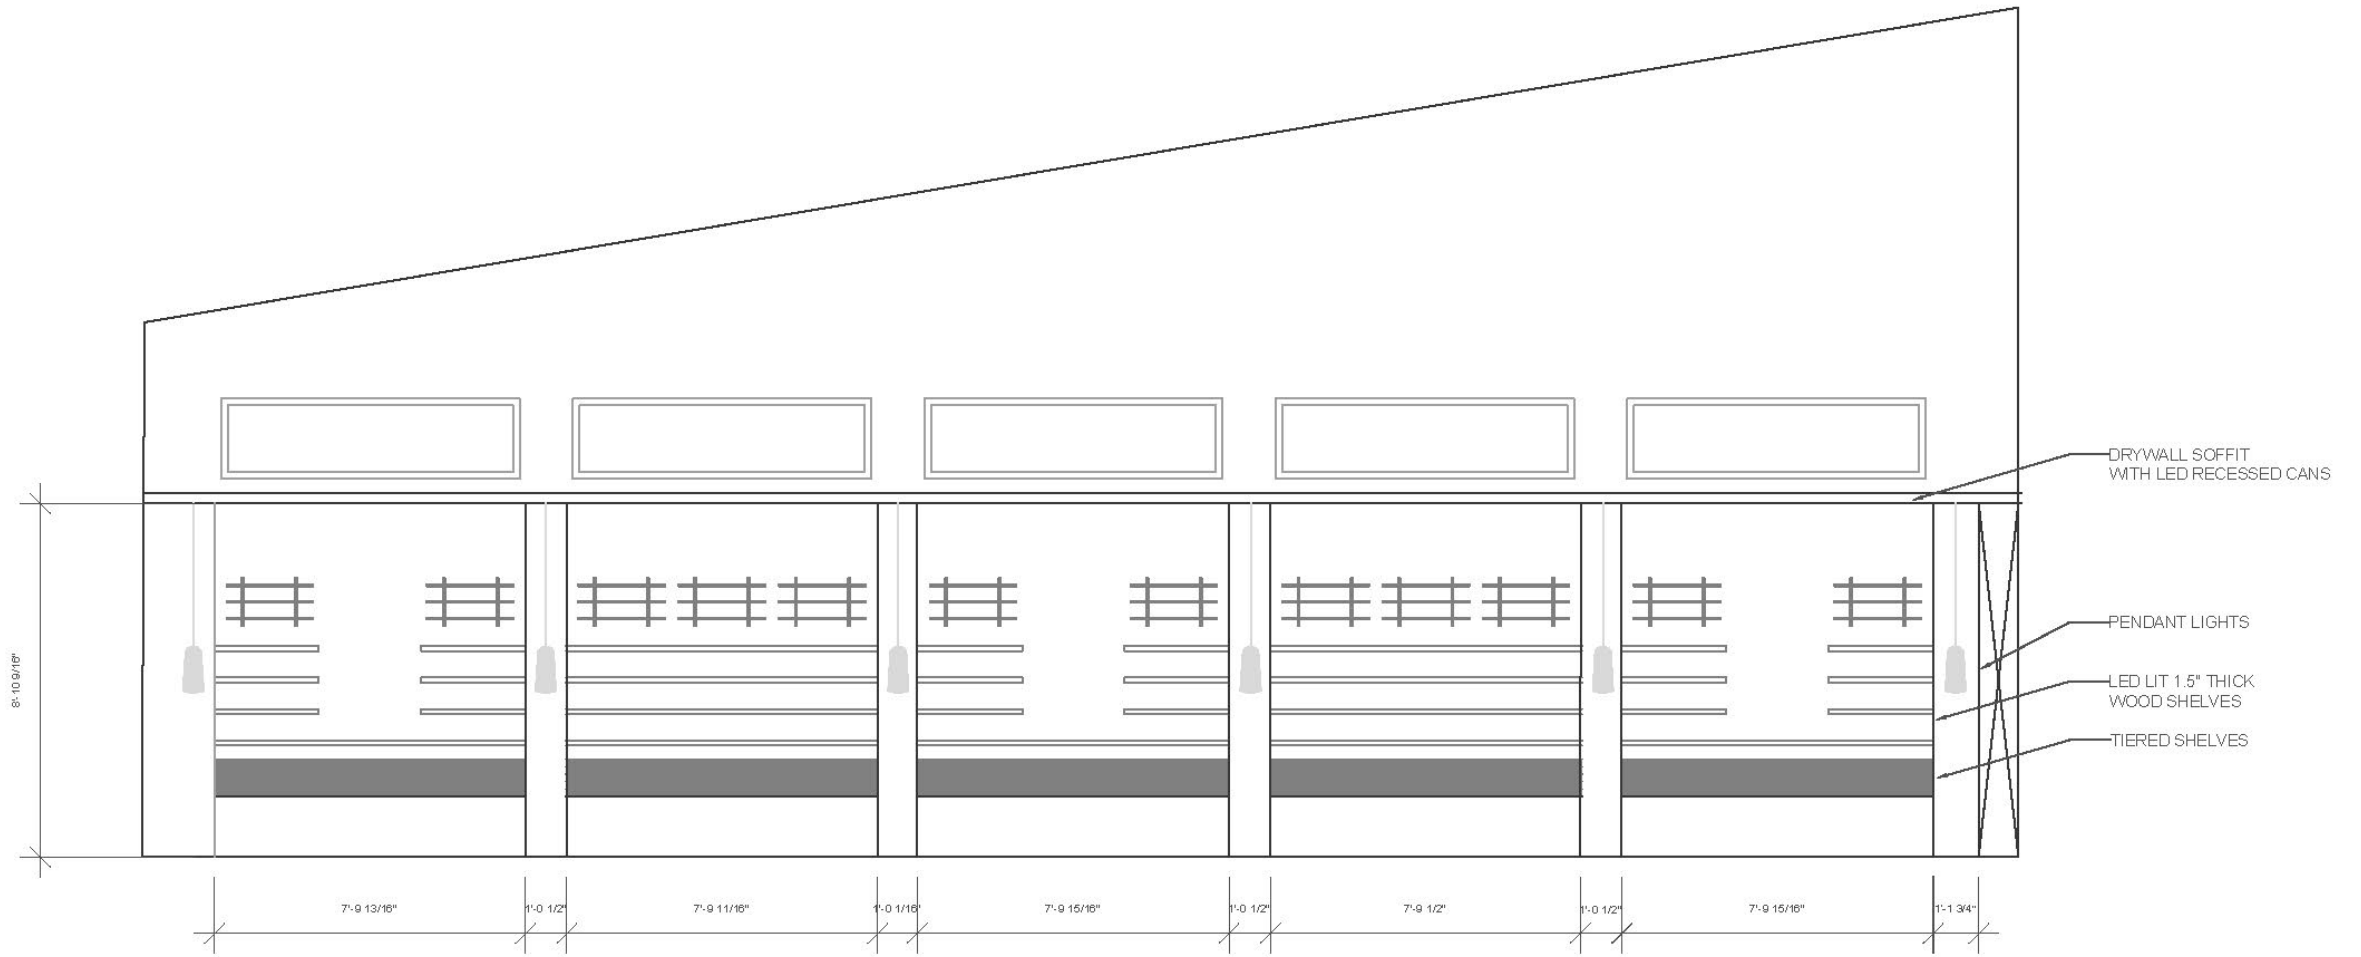


East Wall Elevation

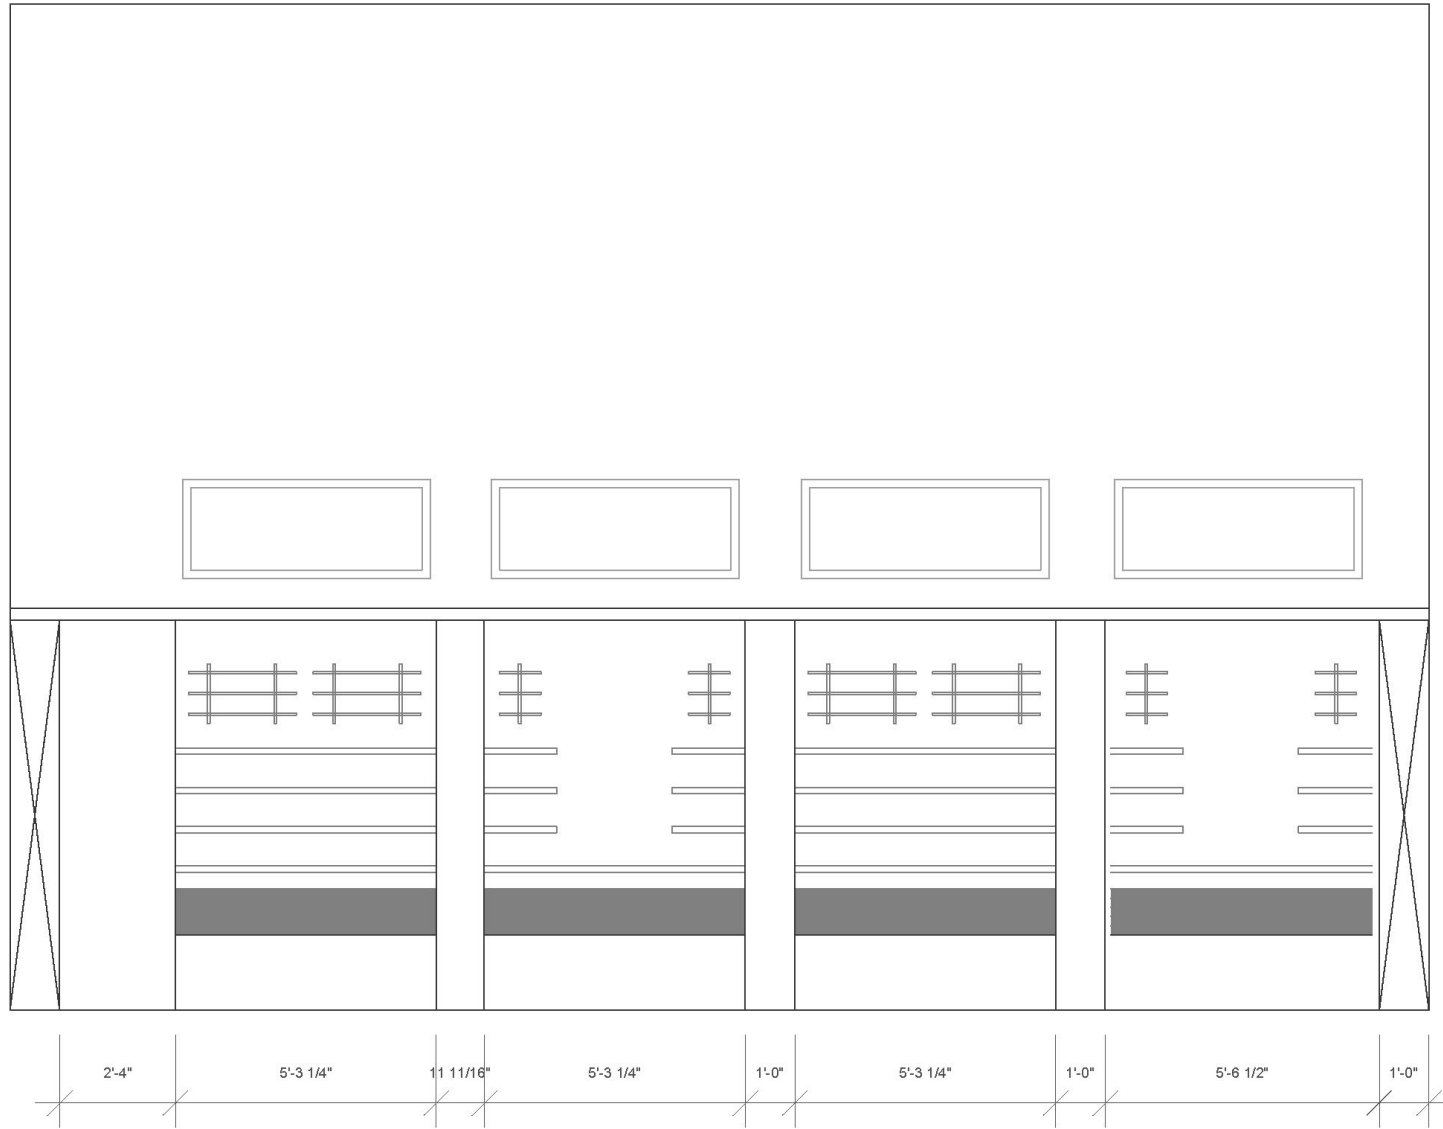


South Wall Elevation

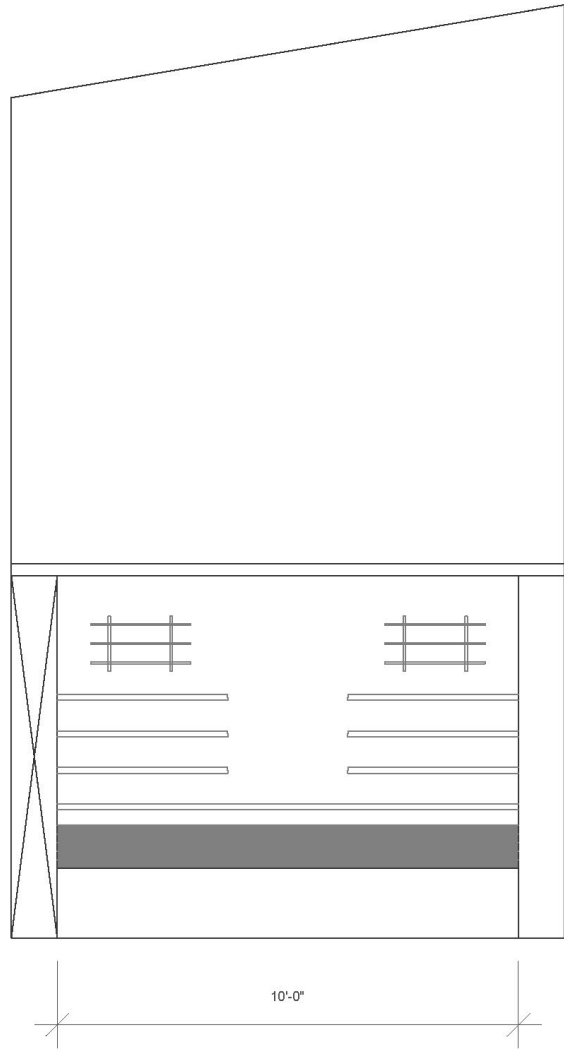

West Wall Elevation

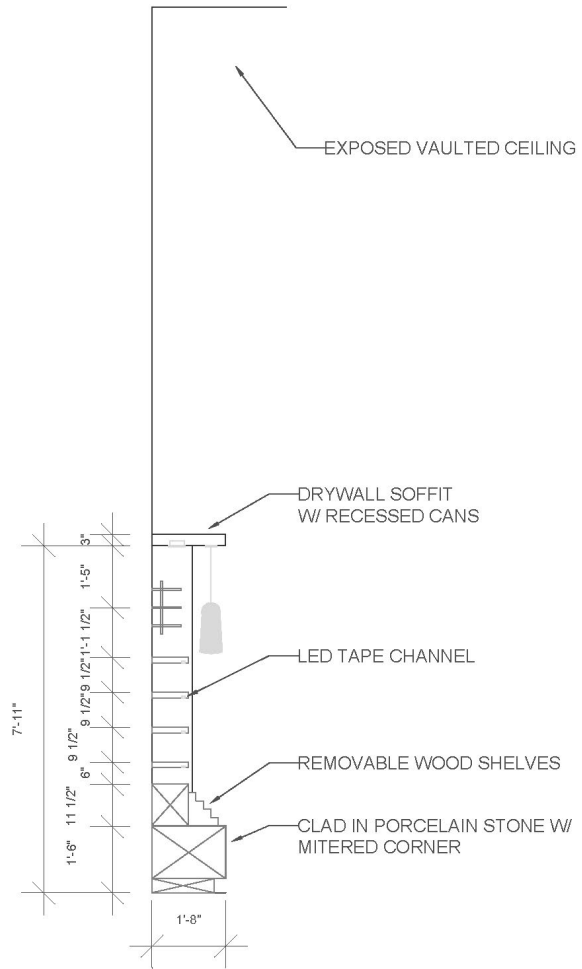


Construction Section

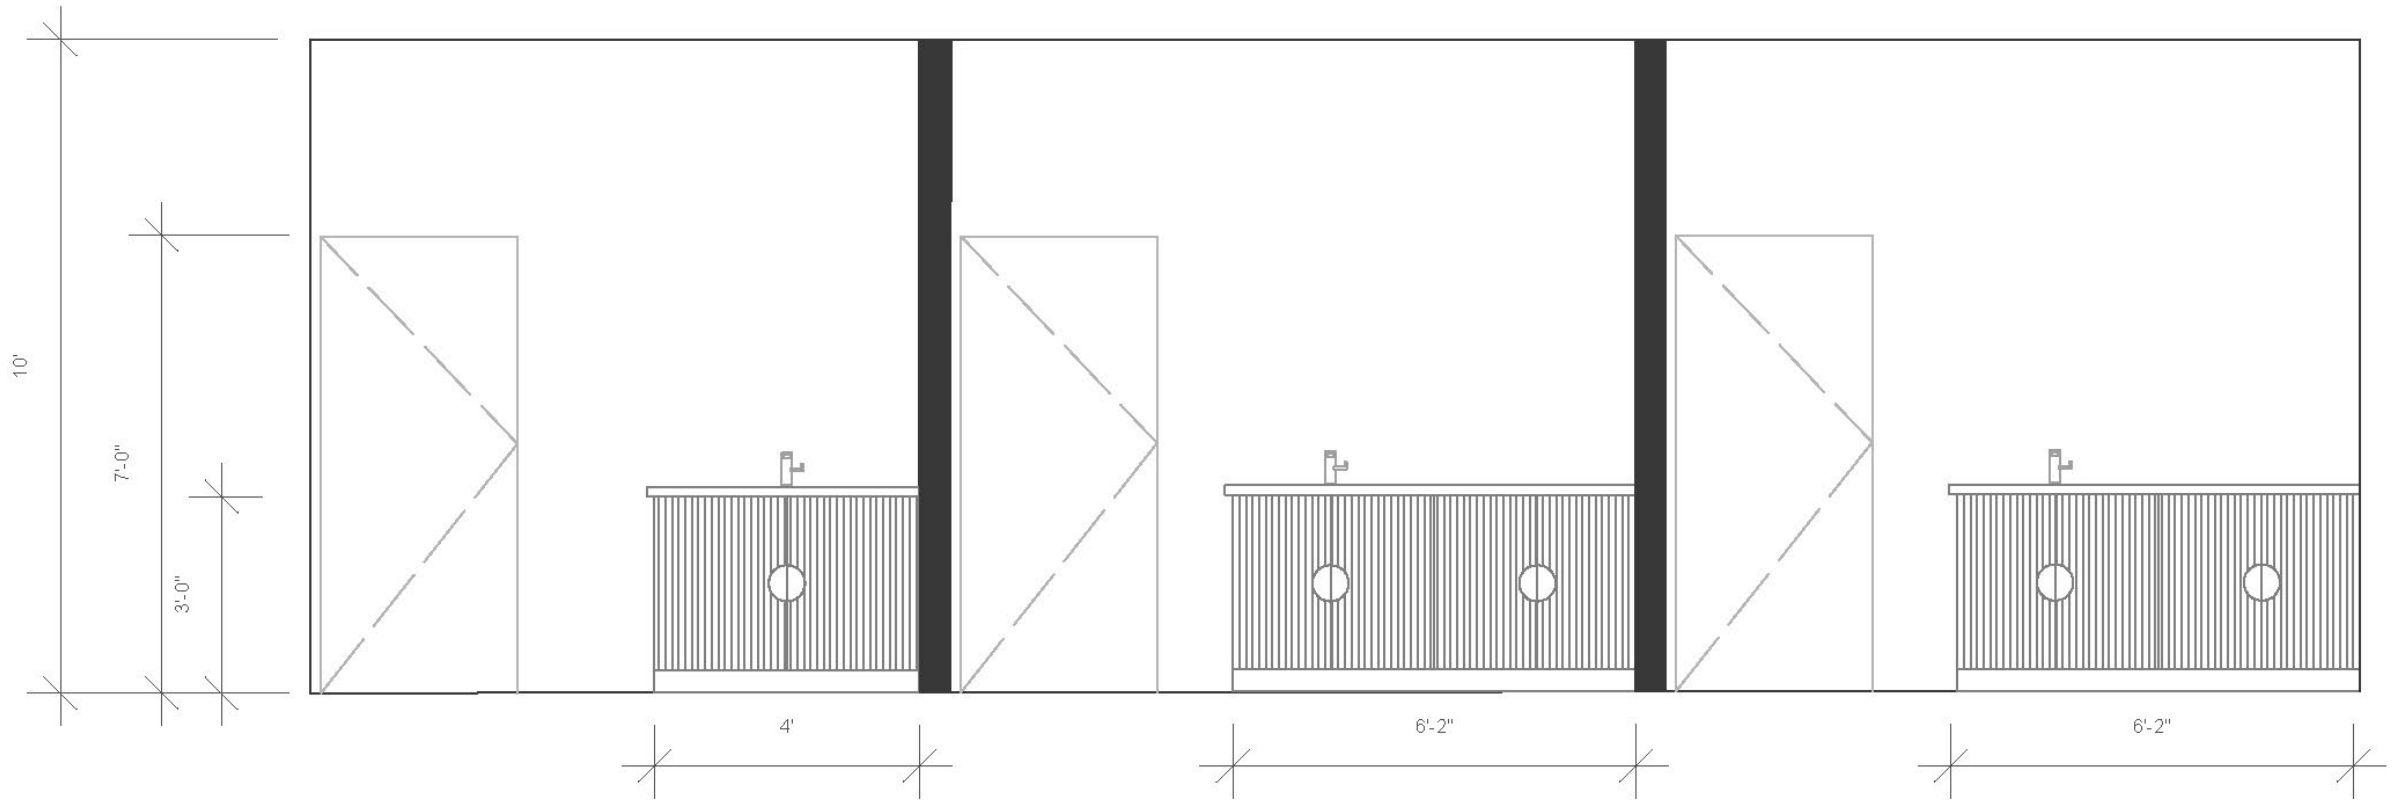


Exam / Prep Rooms Cabinets

Project: Texas Optical
 Designer: Laura Cisneros

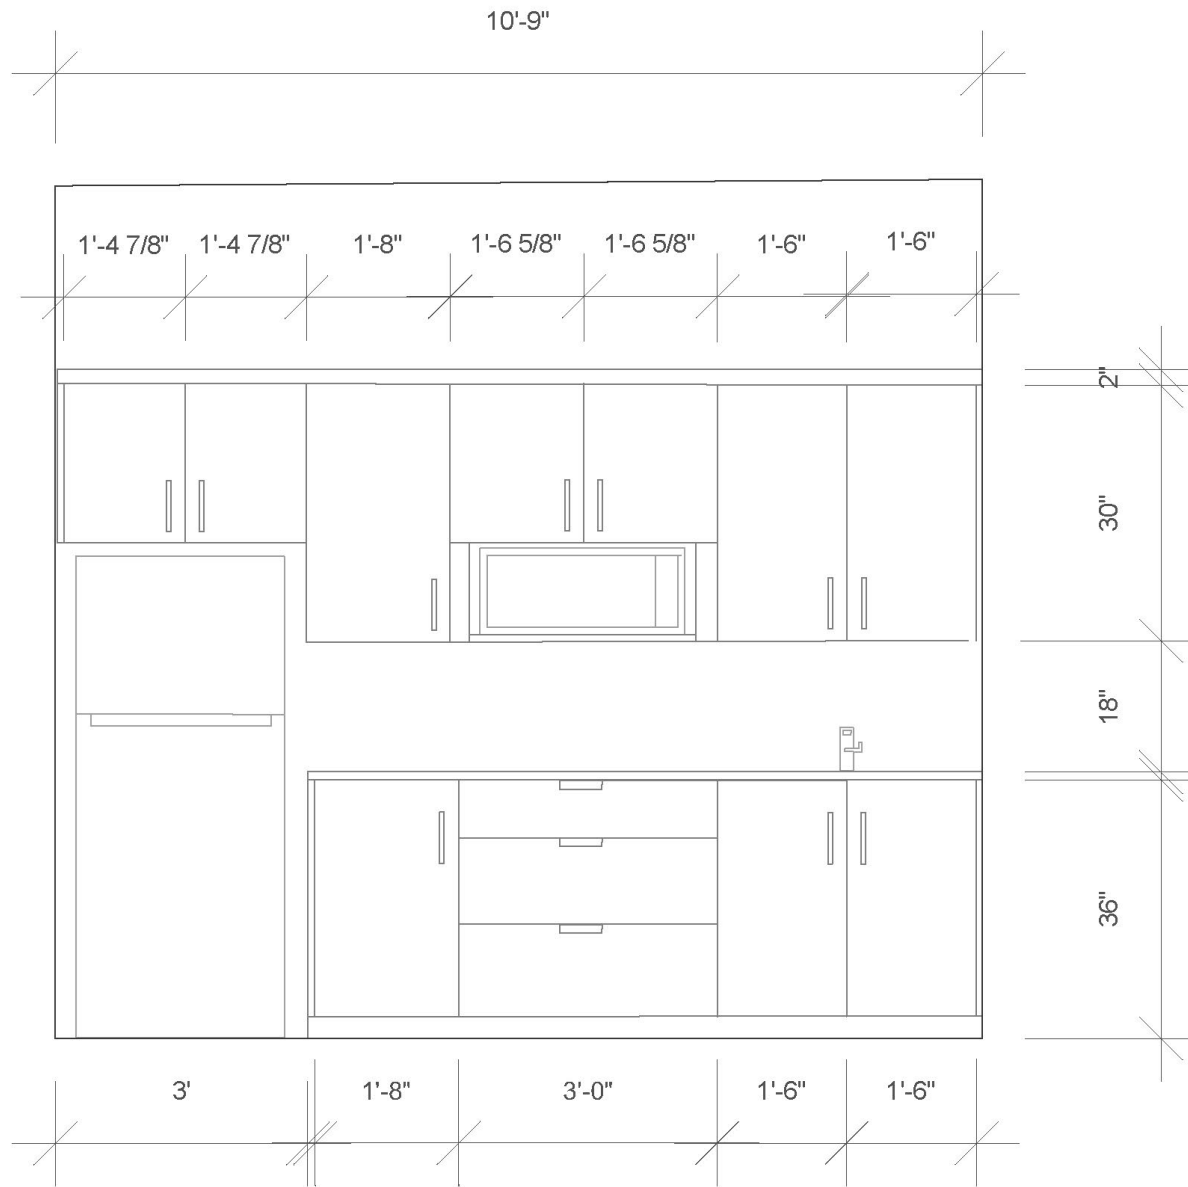


Break Rm Cabinets


Project: Texas Optical
 Designer: Laura Cisneros

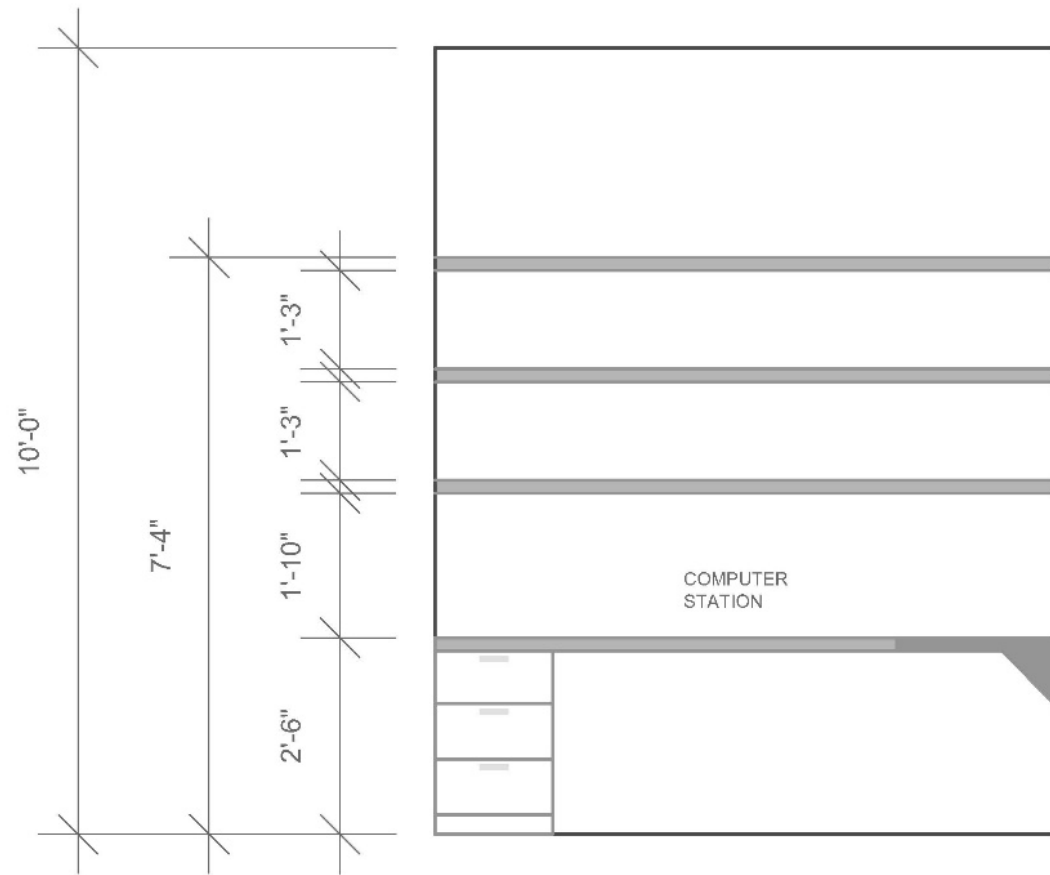


South Wall

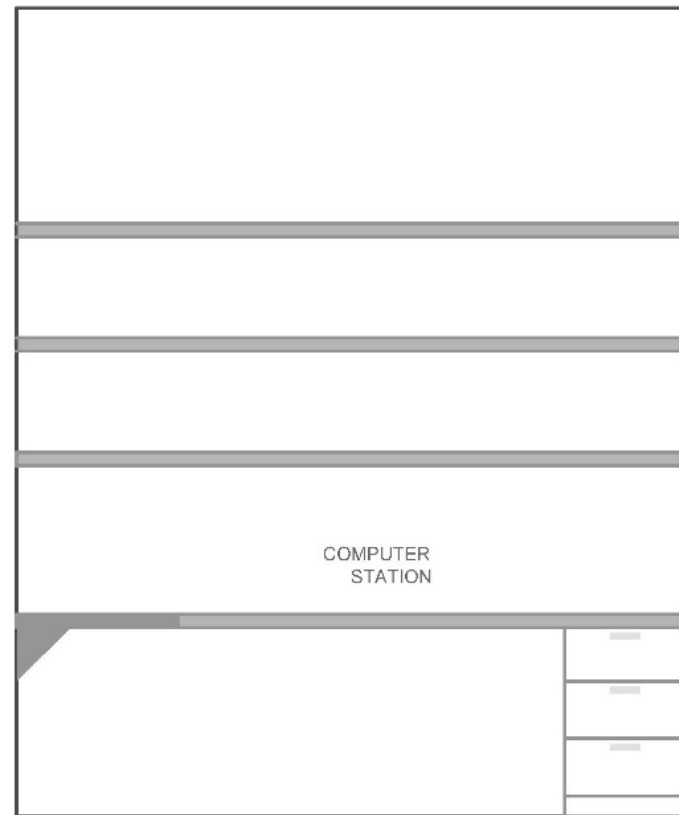

West Wall

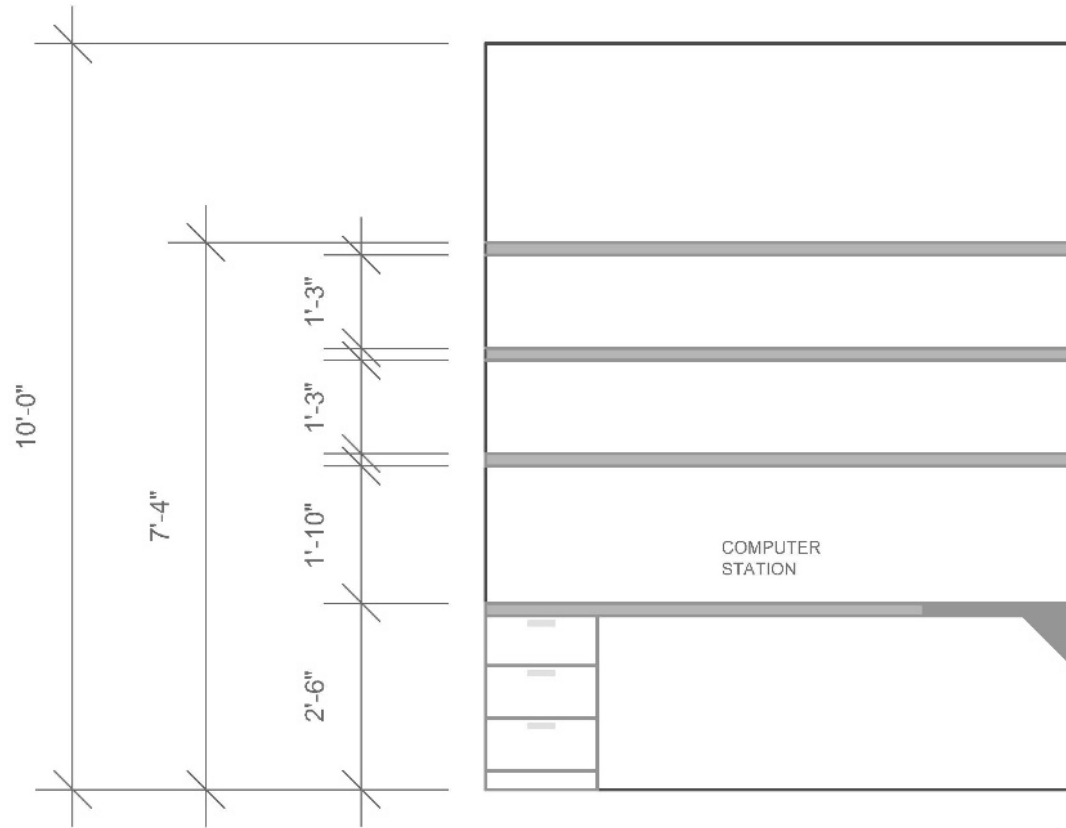


West Wall

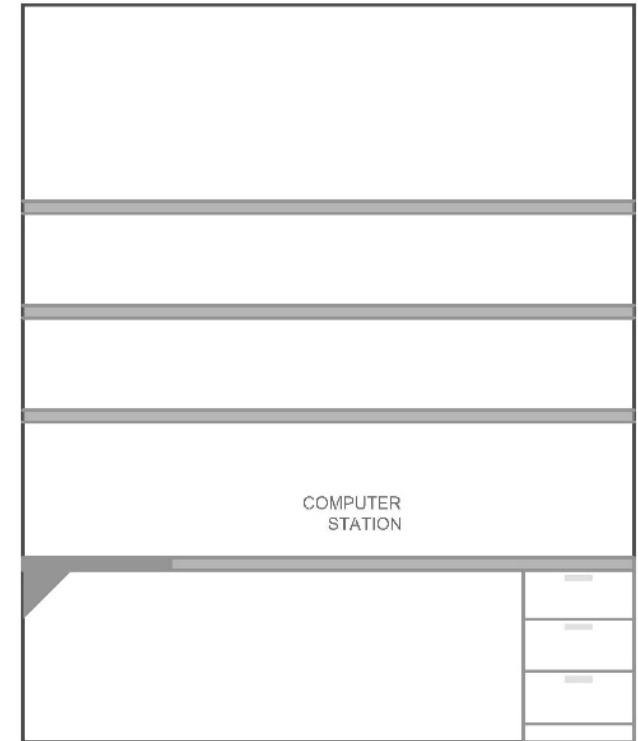

North Wall




Floor Plan

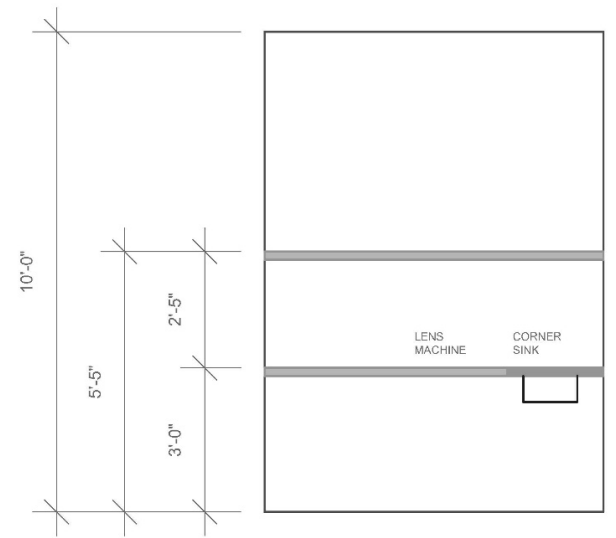


South Wall



West Wall

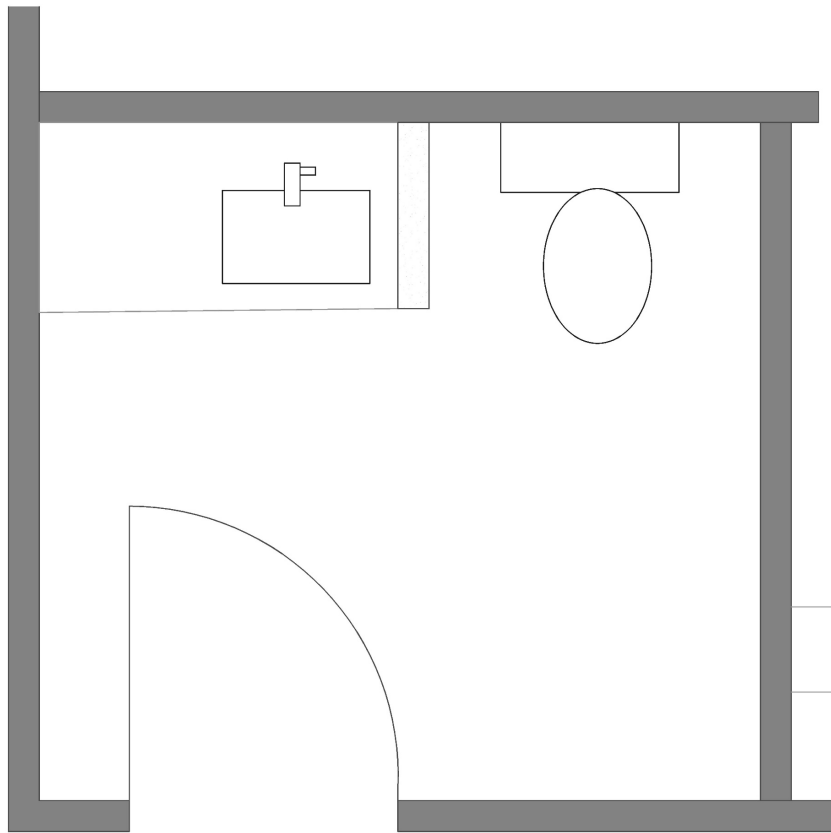


Floor Plan

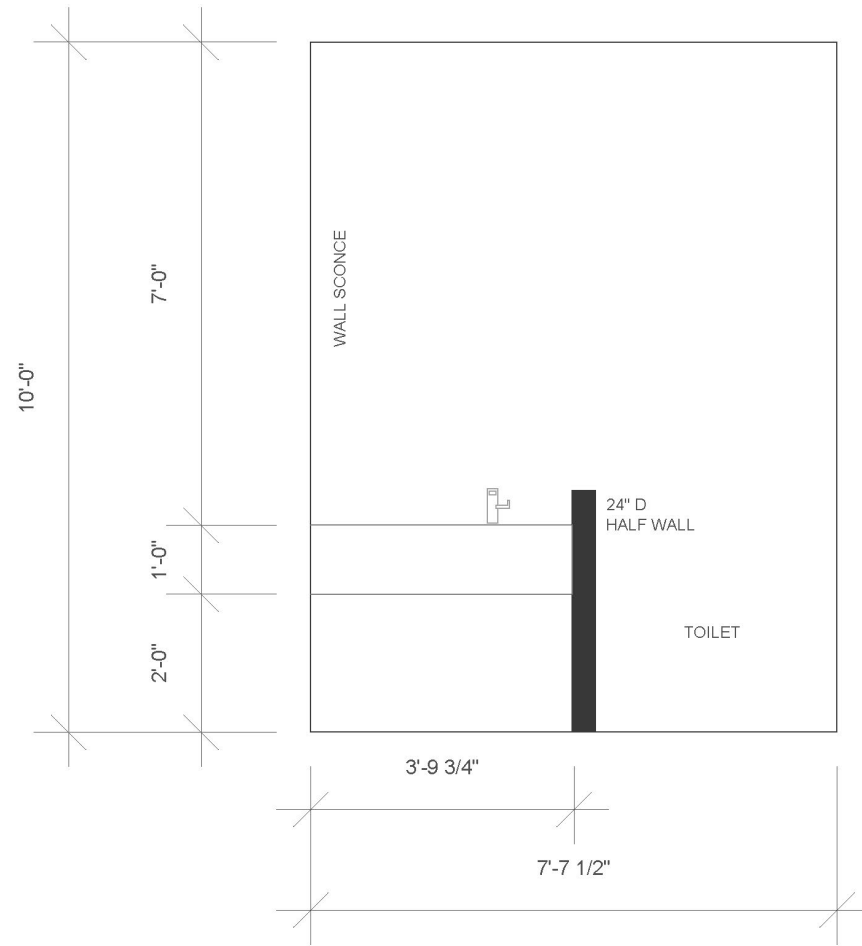

Elevation



Proposed Materials

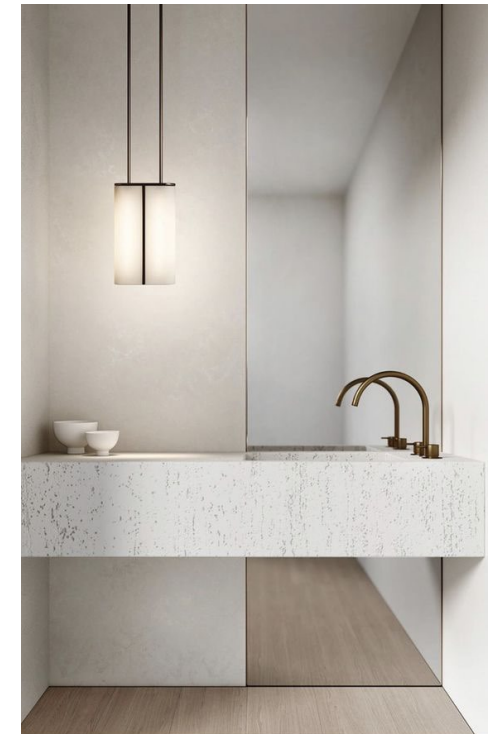

Inspiration Image

Bathroom Vanity Concept


Project: Texas Optical
 Designer: Laura Cisneros



TSO RECEPTION DESK



SPACES DESIGNED
INTERIOR DESIGN

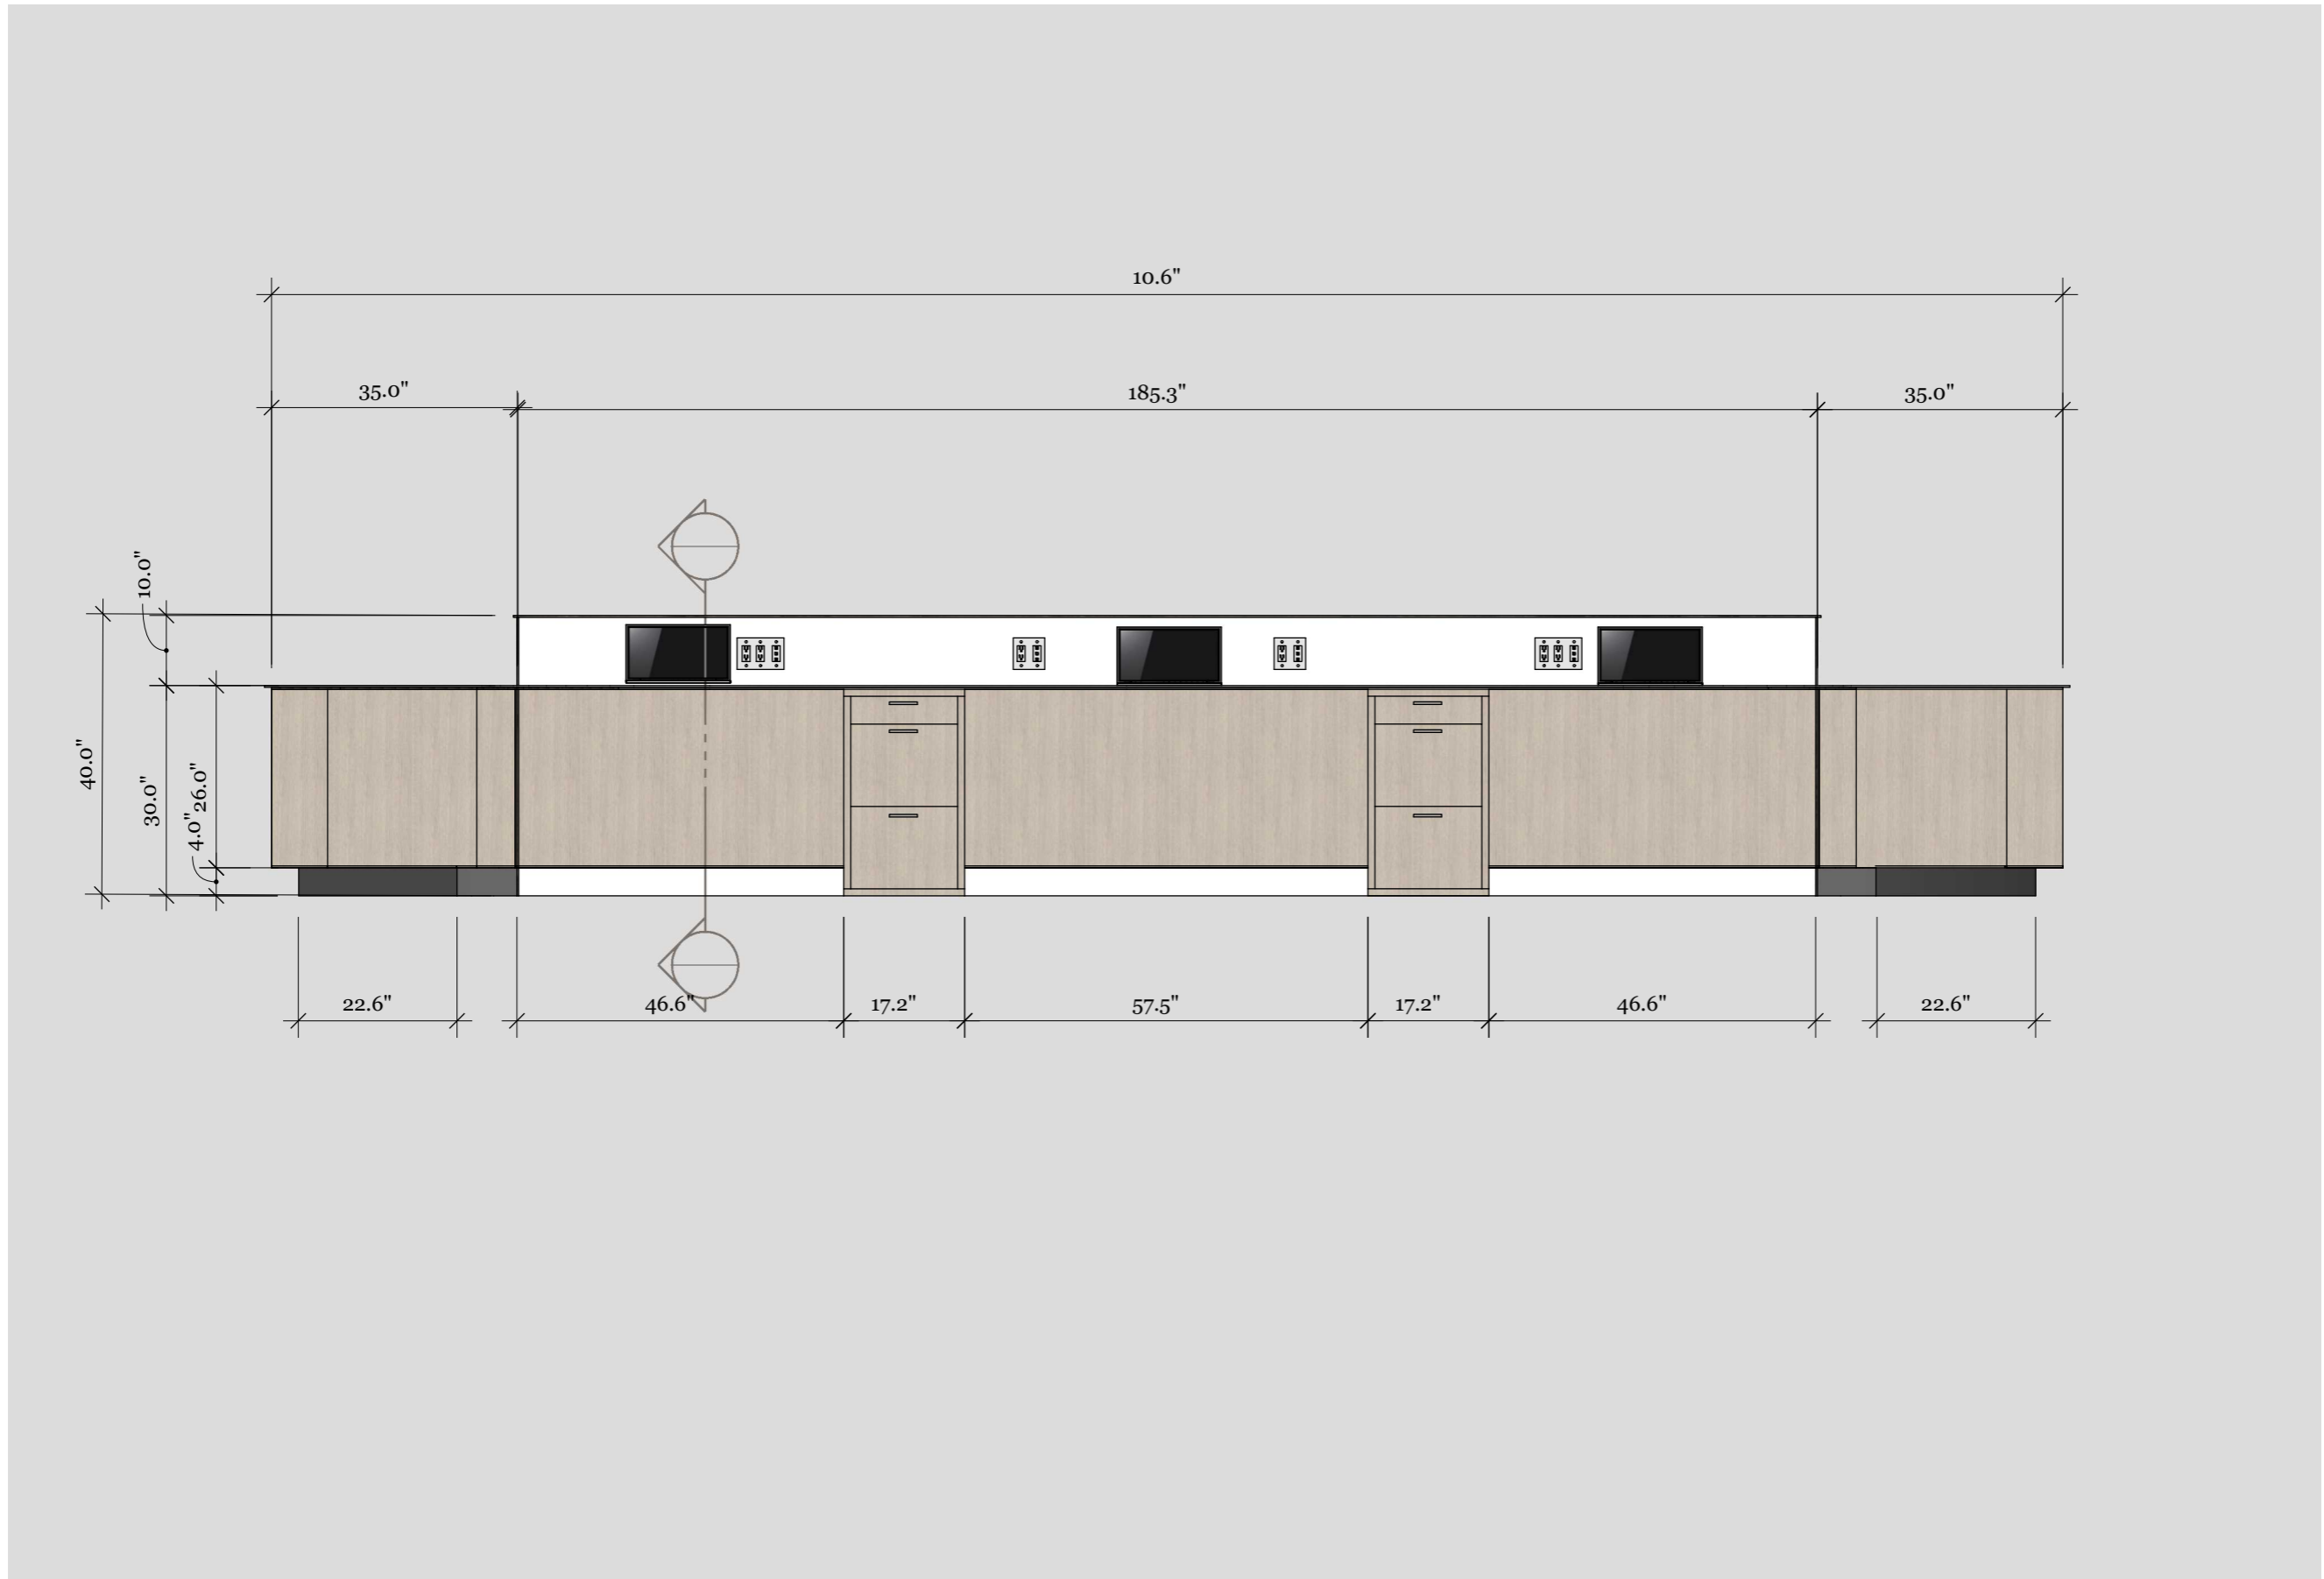

SCALE: 1/2" = 1'-0"

SD
 SPACES DESIGNED
 INTERIOR DESIGN
 TSO RECEPTION DESK

BACK VIEW

REVISIONS

| MM/DD/YY | REMARKS |
|----------|---------|
| 1 | ... |
| 2 | ... |
| 3 | ... |
| 4 | ... |
| 5 | ... |

A **01**



SCALE: 1/2" = 1'-0"


| REVISIONS | |
|-----------|---------|
| MM/DD/YY | REMARKS |
| 1 | ... |
| 2 | ... |
| 3 | ... |
| 4 | ... |
| 5 | ... |

SPACES DESIGNED
INTERIOR DESIGN



TSO RECEPTION DESK

PAGE DESCRIPTION

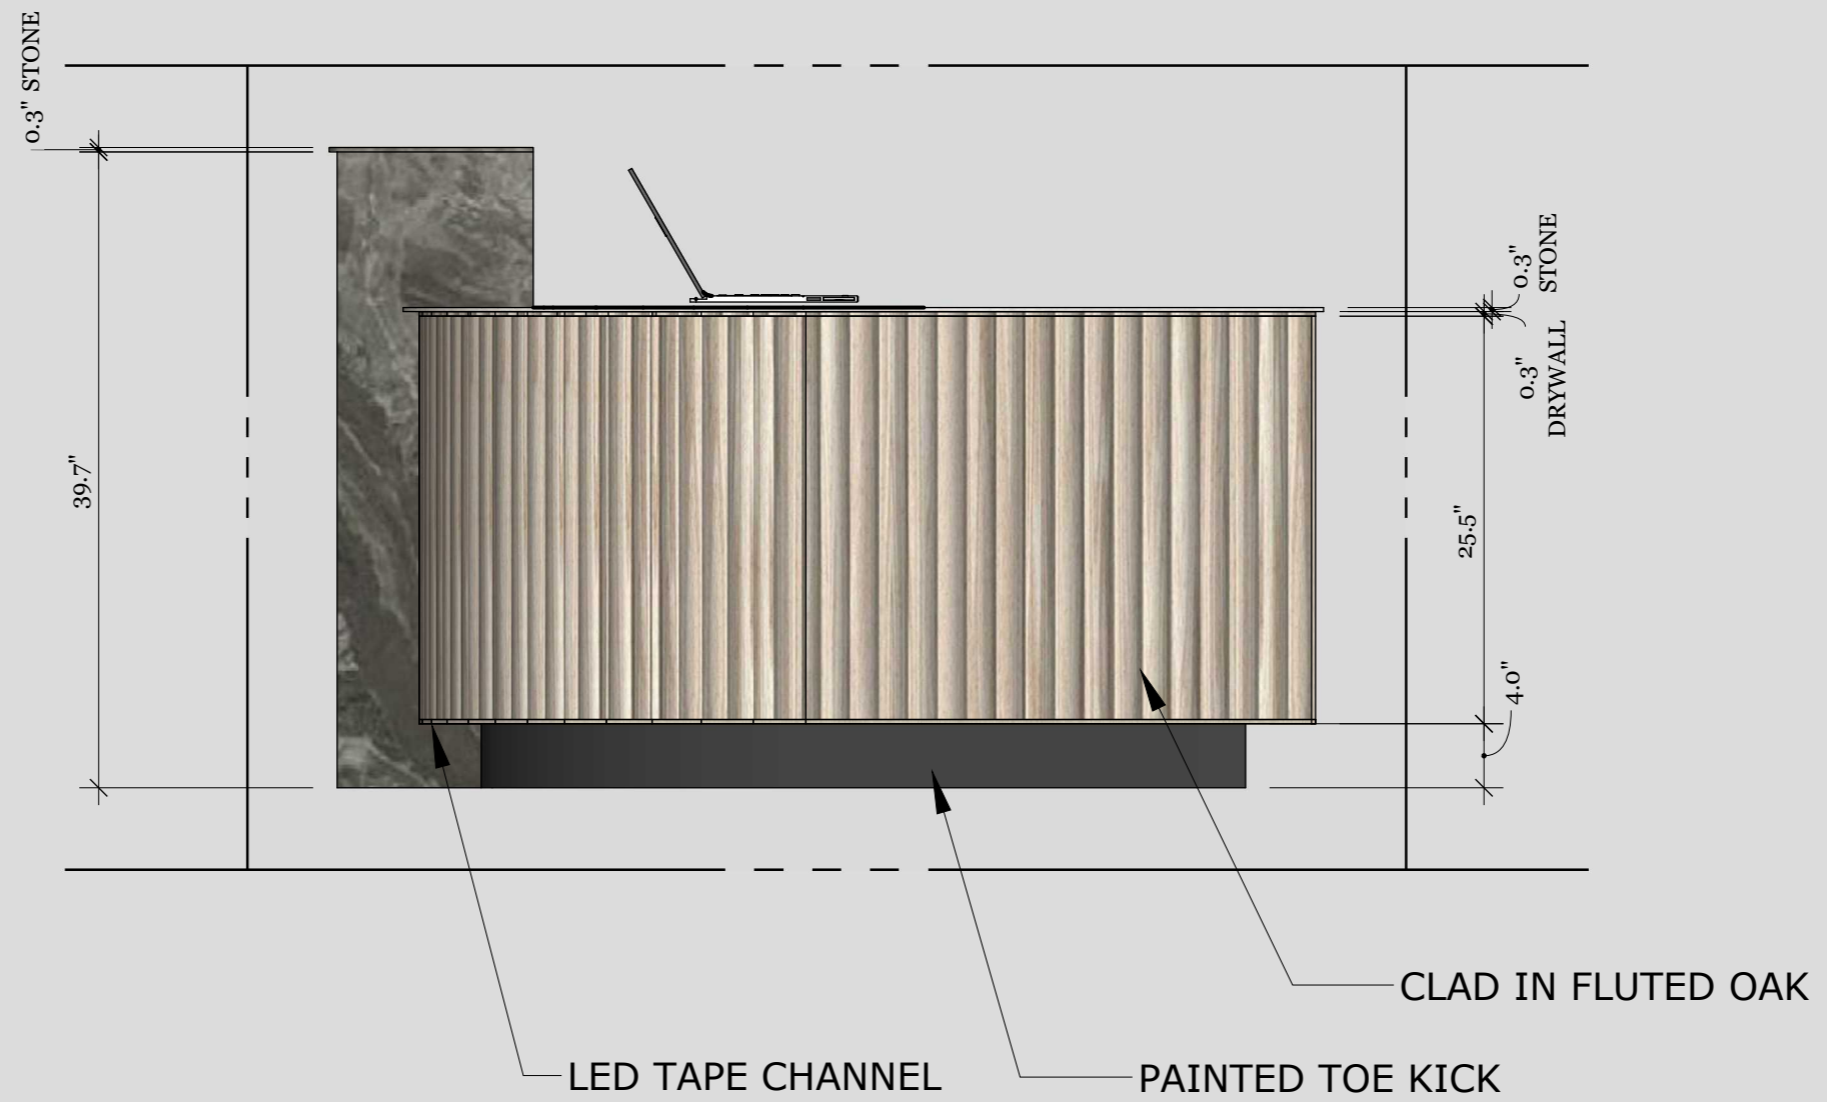

SCALE: 1" = 1'-0"

REVISIONS

| NO. | DATE | REVISIONS |
|-----|----------|-----------|
| 1 | MM/DD/YY | REMARKS |
| 2 | ... | ... |
| 3 | ... | ... |
| 4 | ... | ... |
| 5 | ... | ... |



SPACES DESIGNED
INTERIOR DESIGN

PAGE DESCRIPTION

TSO RECEPTION DESK



SCALE: 1" = 1'-0"



PAGE DESCRIPTION

SPACES DESIGNED
INTERIOR DESIGN




TSO RECEPTION DESK

REVISIONS

| NO. | DATE | REVISIONS |
|-----|----------|-----------|
| 1 | MM/DD/YY | REMARKS |
| 2 | ... | ... |
| 3 | ... | ... |
| 4 | ... | ... |
| 5 | ... | ... |

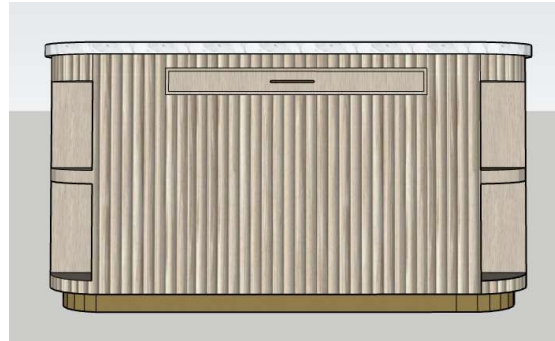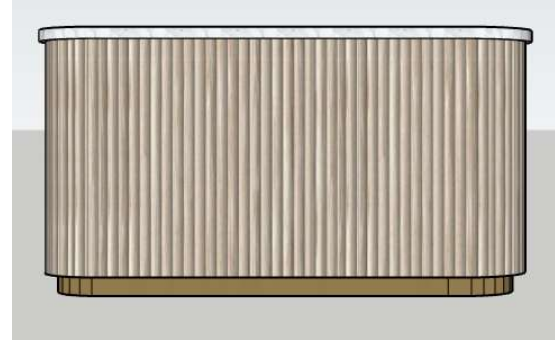

Concept Sketch
Quantity 2
Size: 6' x 2' x 42"

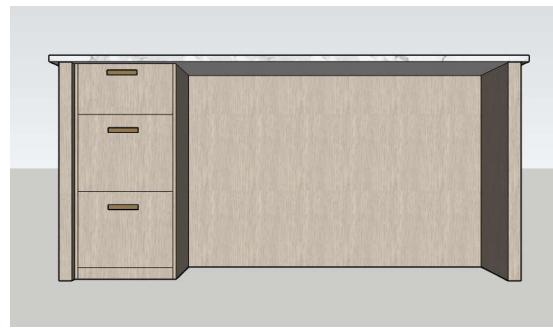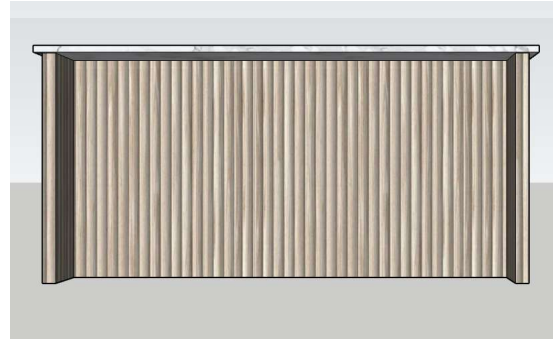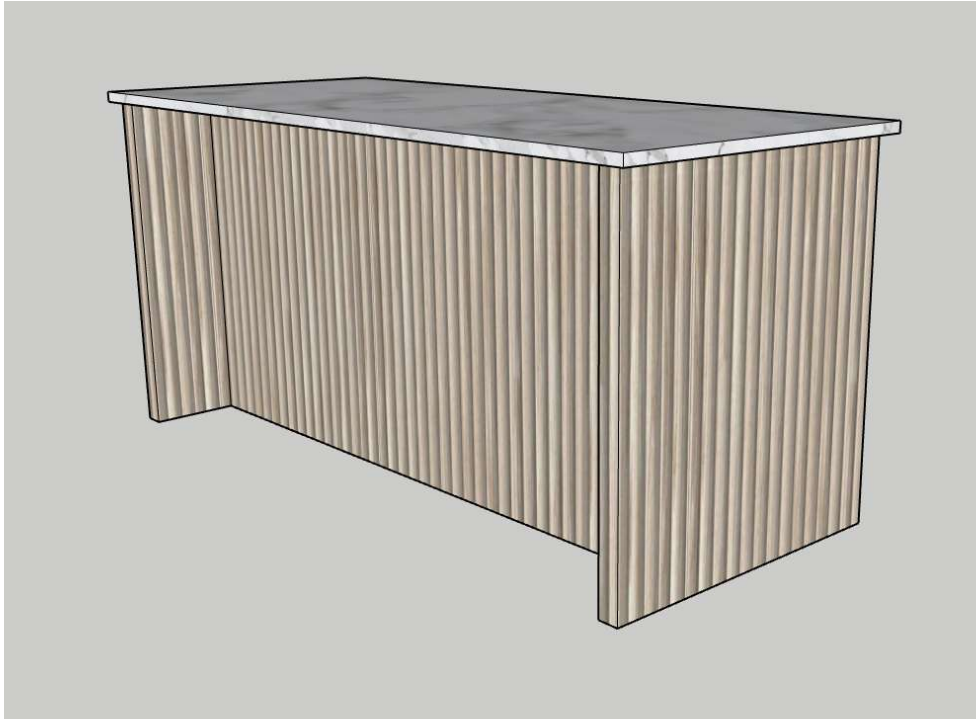

Concept Sketch
Quantity 2
Size 6' x 30" x 30"